


6455 REGISTERED ARCHITECT  
 SHARON C. ROBINSON  
 STATE OF WASHINGTON

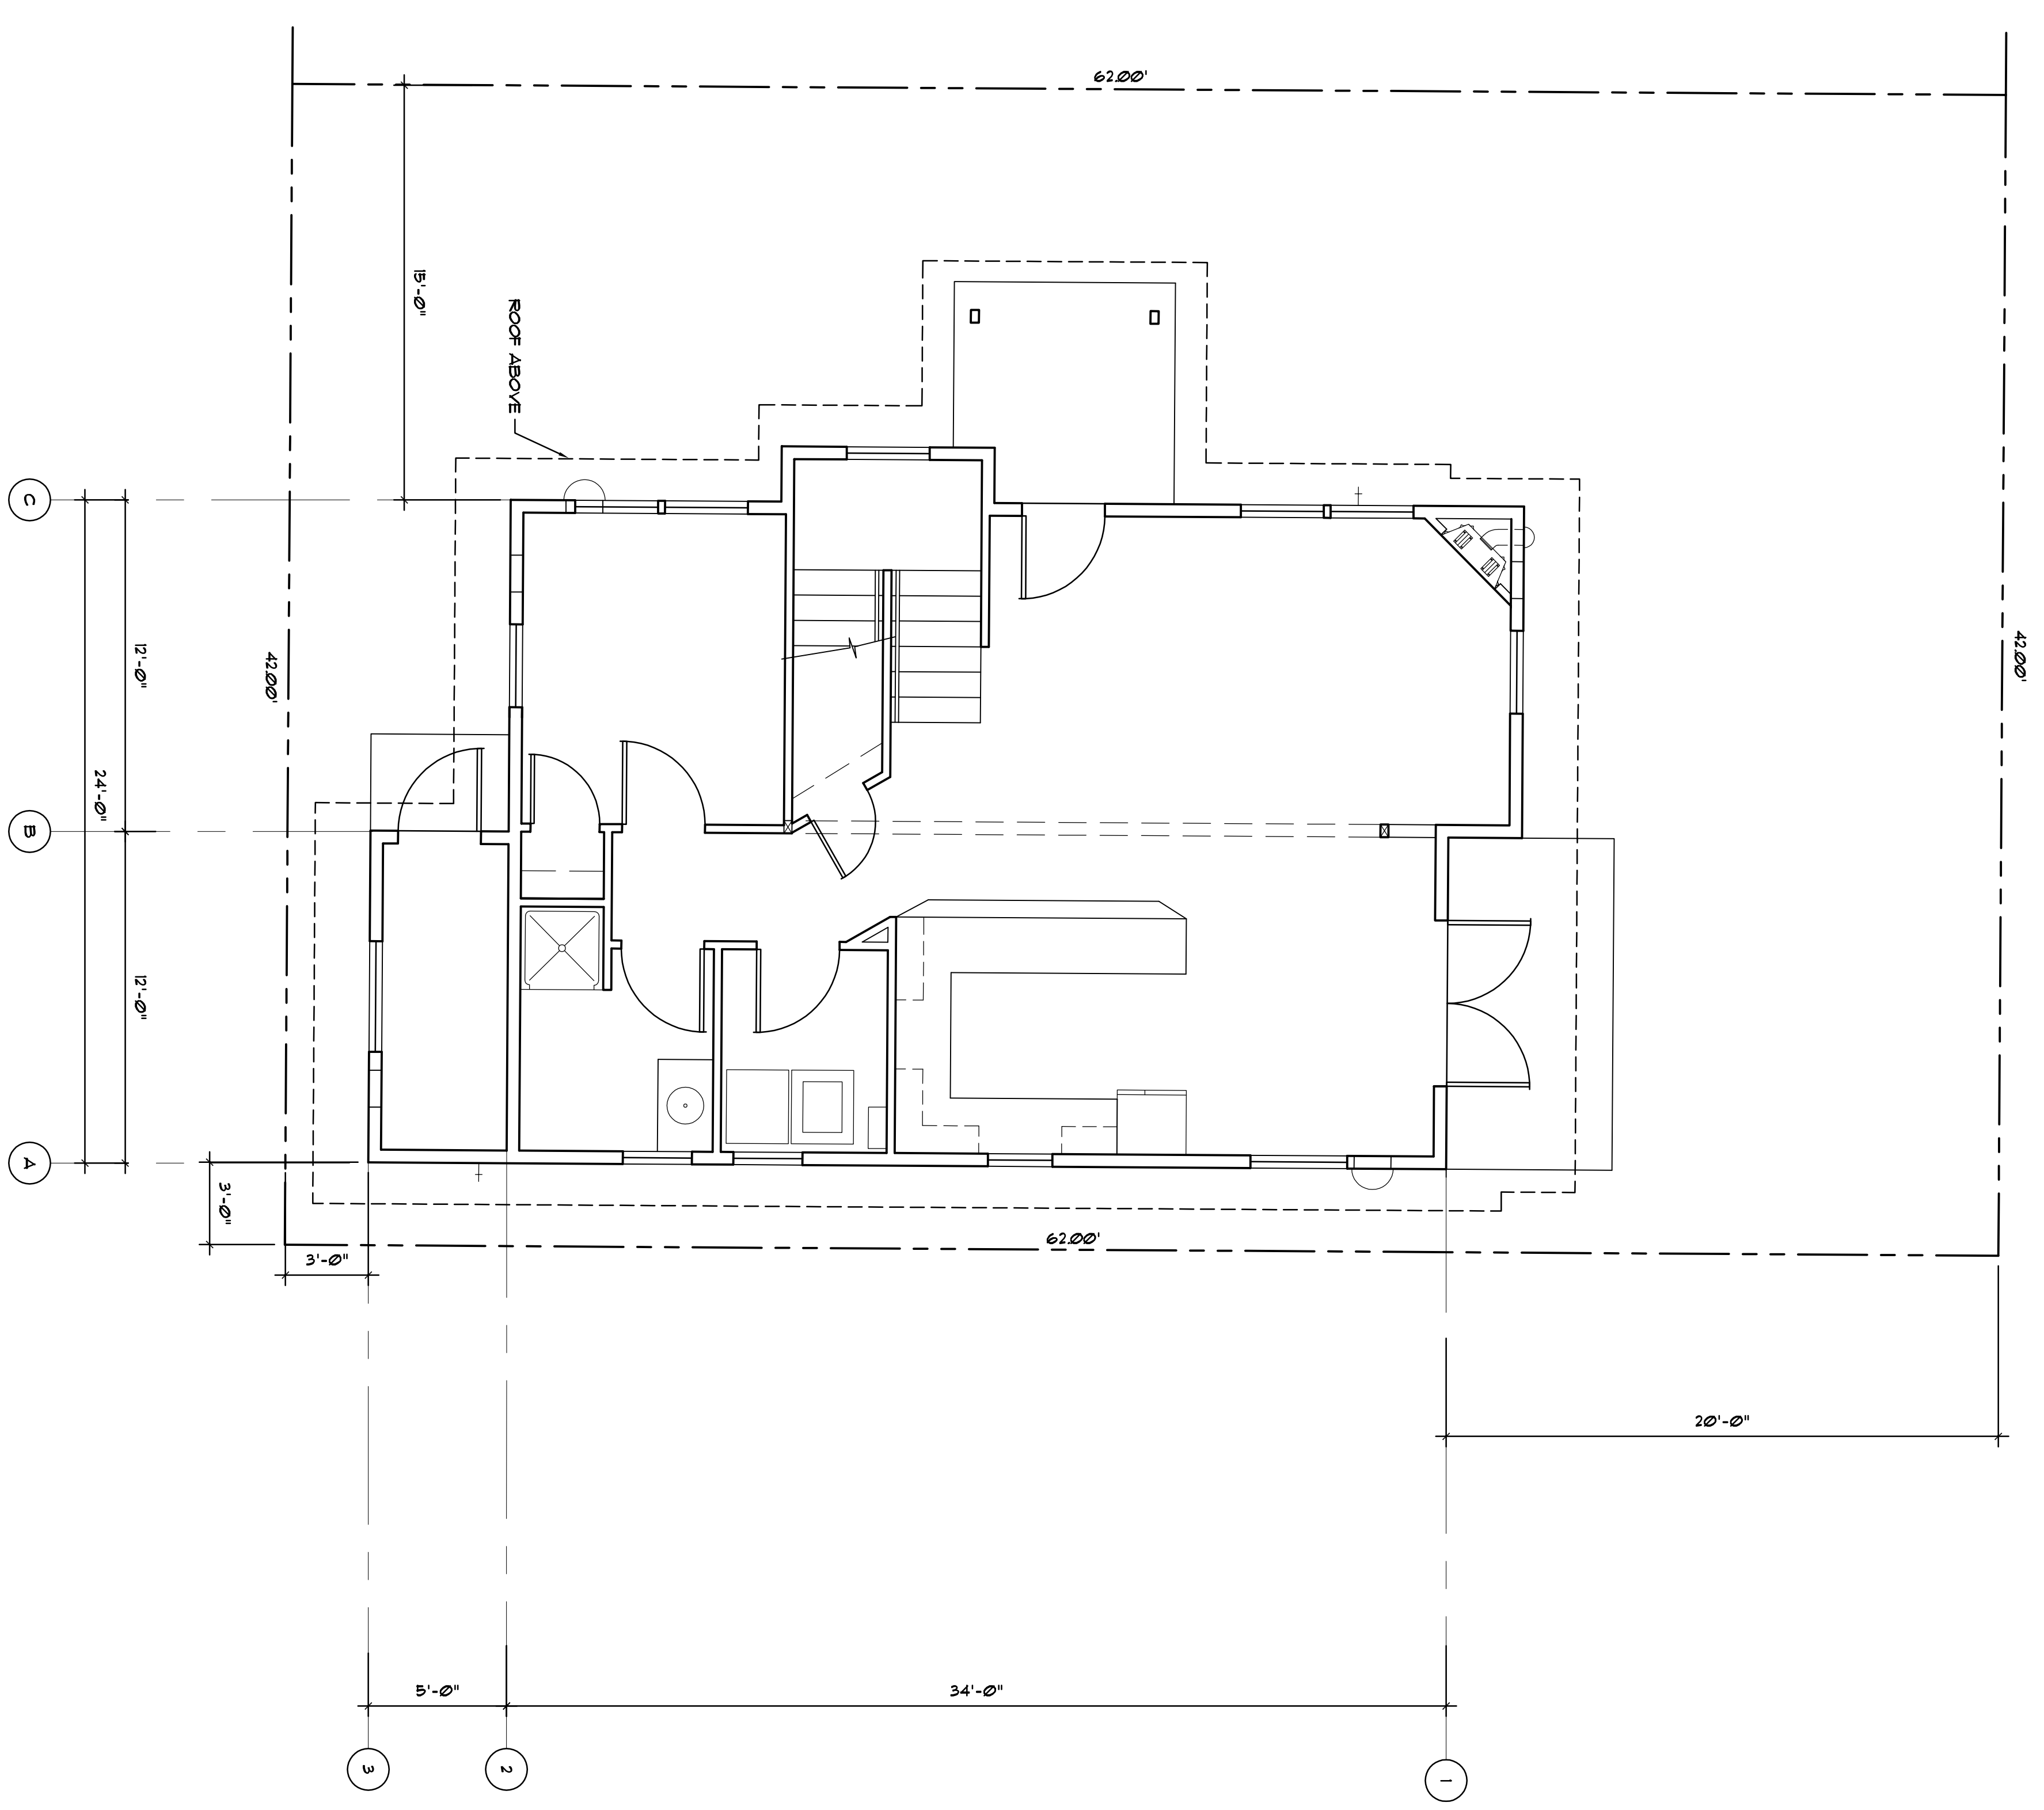

TRUE NORTH

SCALE: 1/4" = 1'-0"

0 4

PLAN NORTH

**WILD ROSE MEADOW**  
**4 BEDROOM**  
 OPAL COMMUNITY LAND TRUST

SITE PLAN  
 LOT 21

JOB NO.	CB
DRAWN	CB
CHECKED	
REV.	
DATE	08/03/09

FILE: A1.2