


**Zervas Group Architects**  
 209 project street  
 Independence, Missouri 64226  
 T: 860/724.4744  
 F: 860/733.2896  
 www.zervasgroup.com

Architecture  
 Interior Design  
 Planning

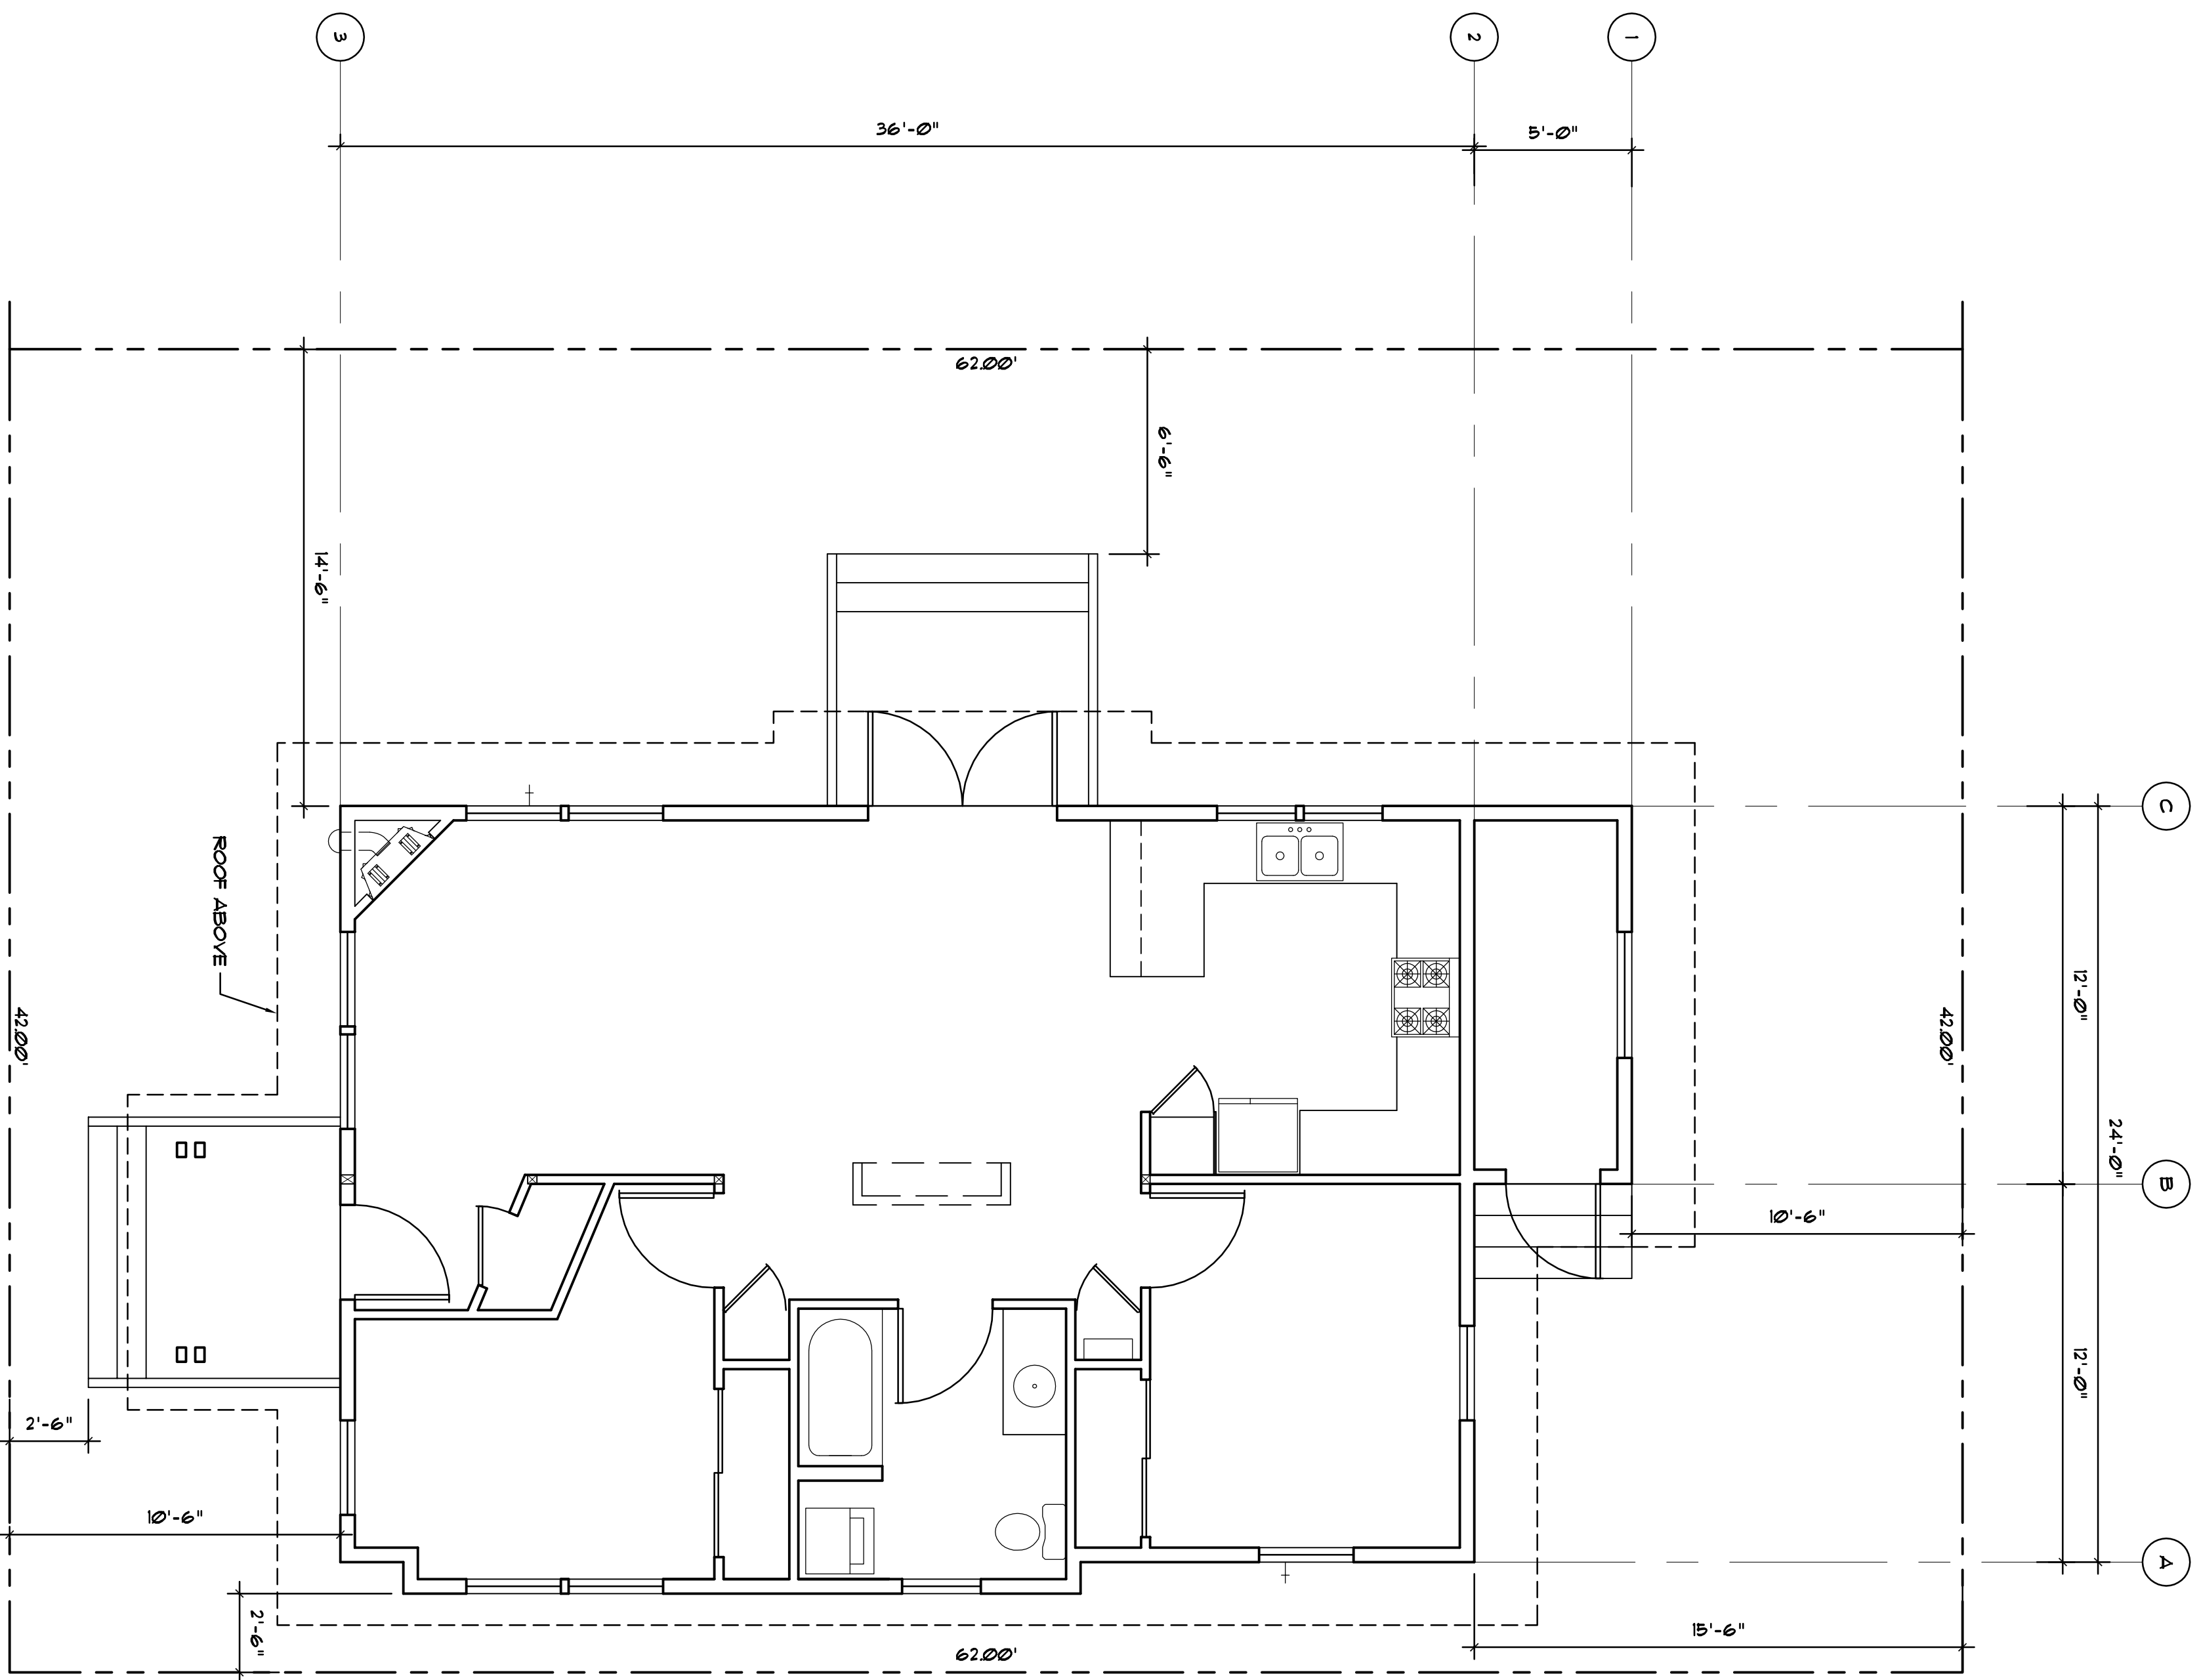

NOTE: THIS LOT APPROVED IS PART OF BINDING SITE PLAN ØTBSFØØØ AND THEREFORE TYPICAL SET BACK REQUIREMENTS DO NOT APPLY.

TRUE NORTH

SCALE: 1/4"=1'-0"

0 4

PLAN NORTH

OPAL MT. BAKER  
 2 BEDROOM E-W

OPAL COMMUNITY  
 LAND TRUST

LOT 15 SITE PLAN

JOB NO. \_\_\_\_\_  
 DRAWN: CB  
 CHECKED: \_\_\_\_\_  
 REV. \_\_\_\_\_  
 DATE: 03/14/08

**A1.2**

© 2007