


6455 REGISTERED ARCHITECT
 SHARON C. ROBINSON
 STATE OF WASHINGTON

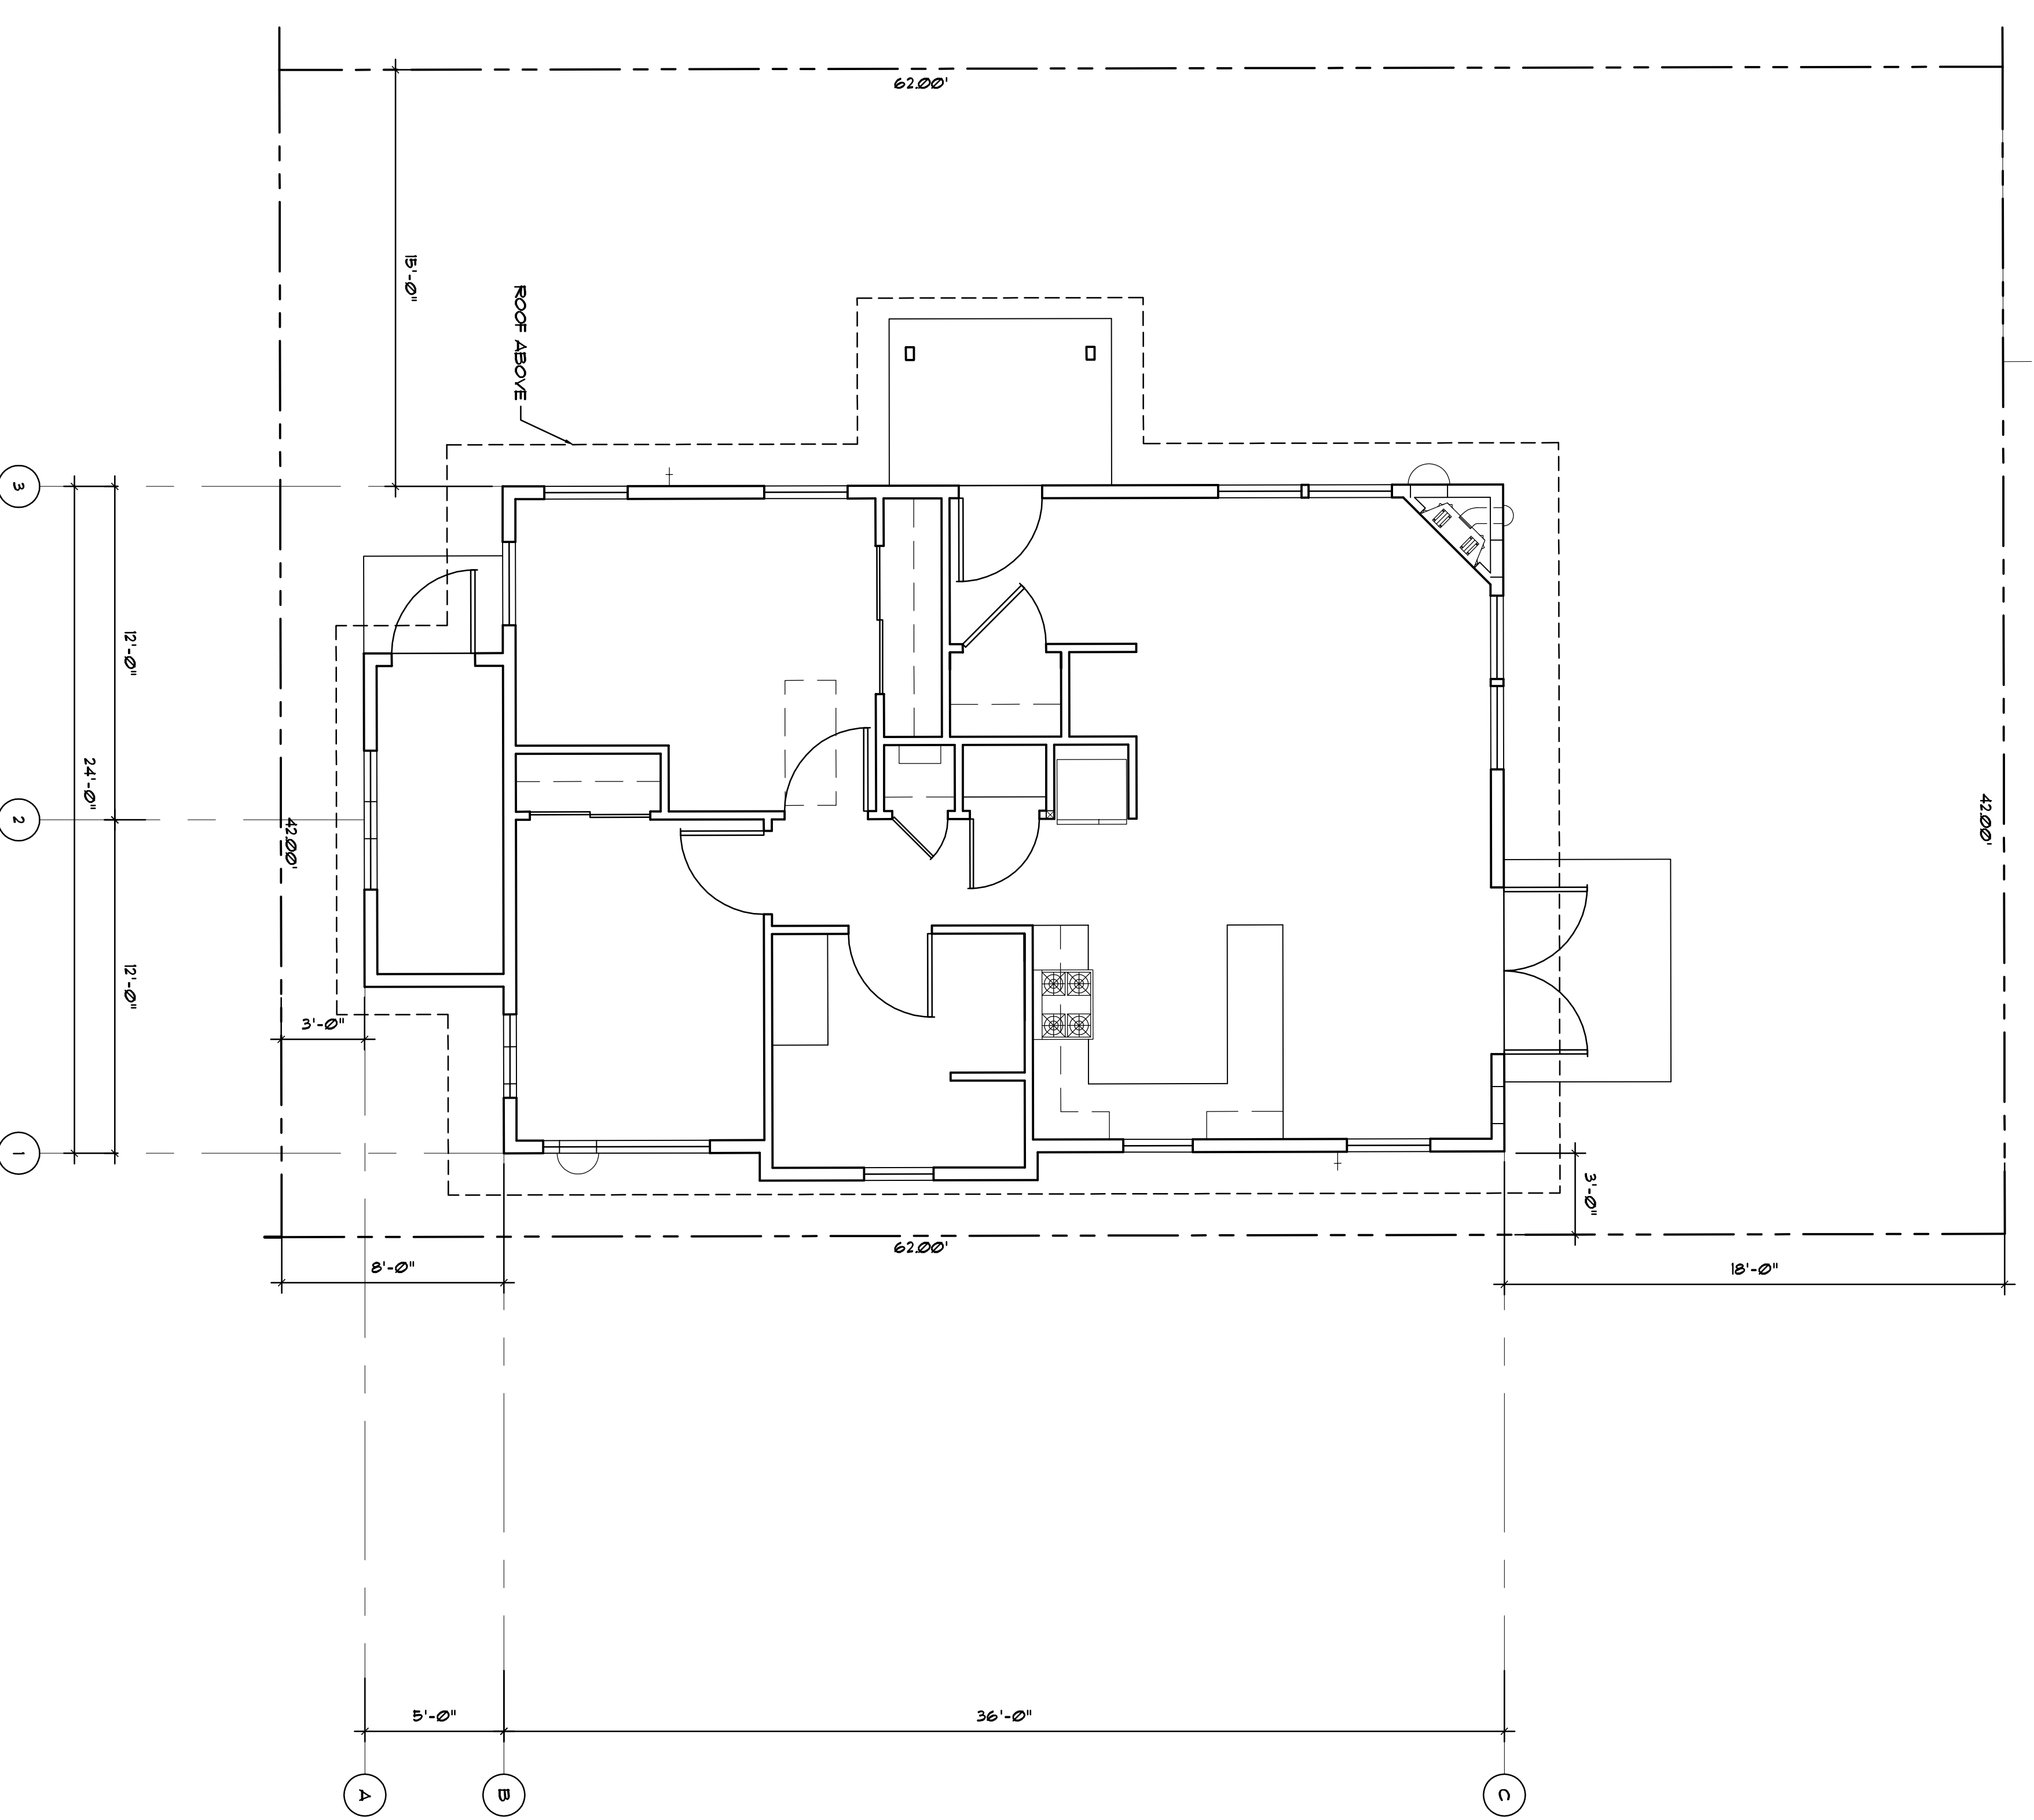

TRUE NORTH

SCALE: 1/4"=1'-0" PLAN NORTH

0 4

WILD ROSE MEADOW 2 BR N-S
 OPAL COMMUNITY LAND TRUST

SITE PLAN
 LOT 29

JOB NO.	CB
DRAWN	CB
CHECKED	
REV.	
DATE	08/03/09
TITLE	A1.2