


Zervas Group Architects
 209 project street
 Washington, 98225
 T: 360/724.4744
 F: 360/723.2896
 www.zervasgroup.com

Architecture
 Interior Design
 Planning

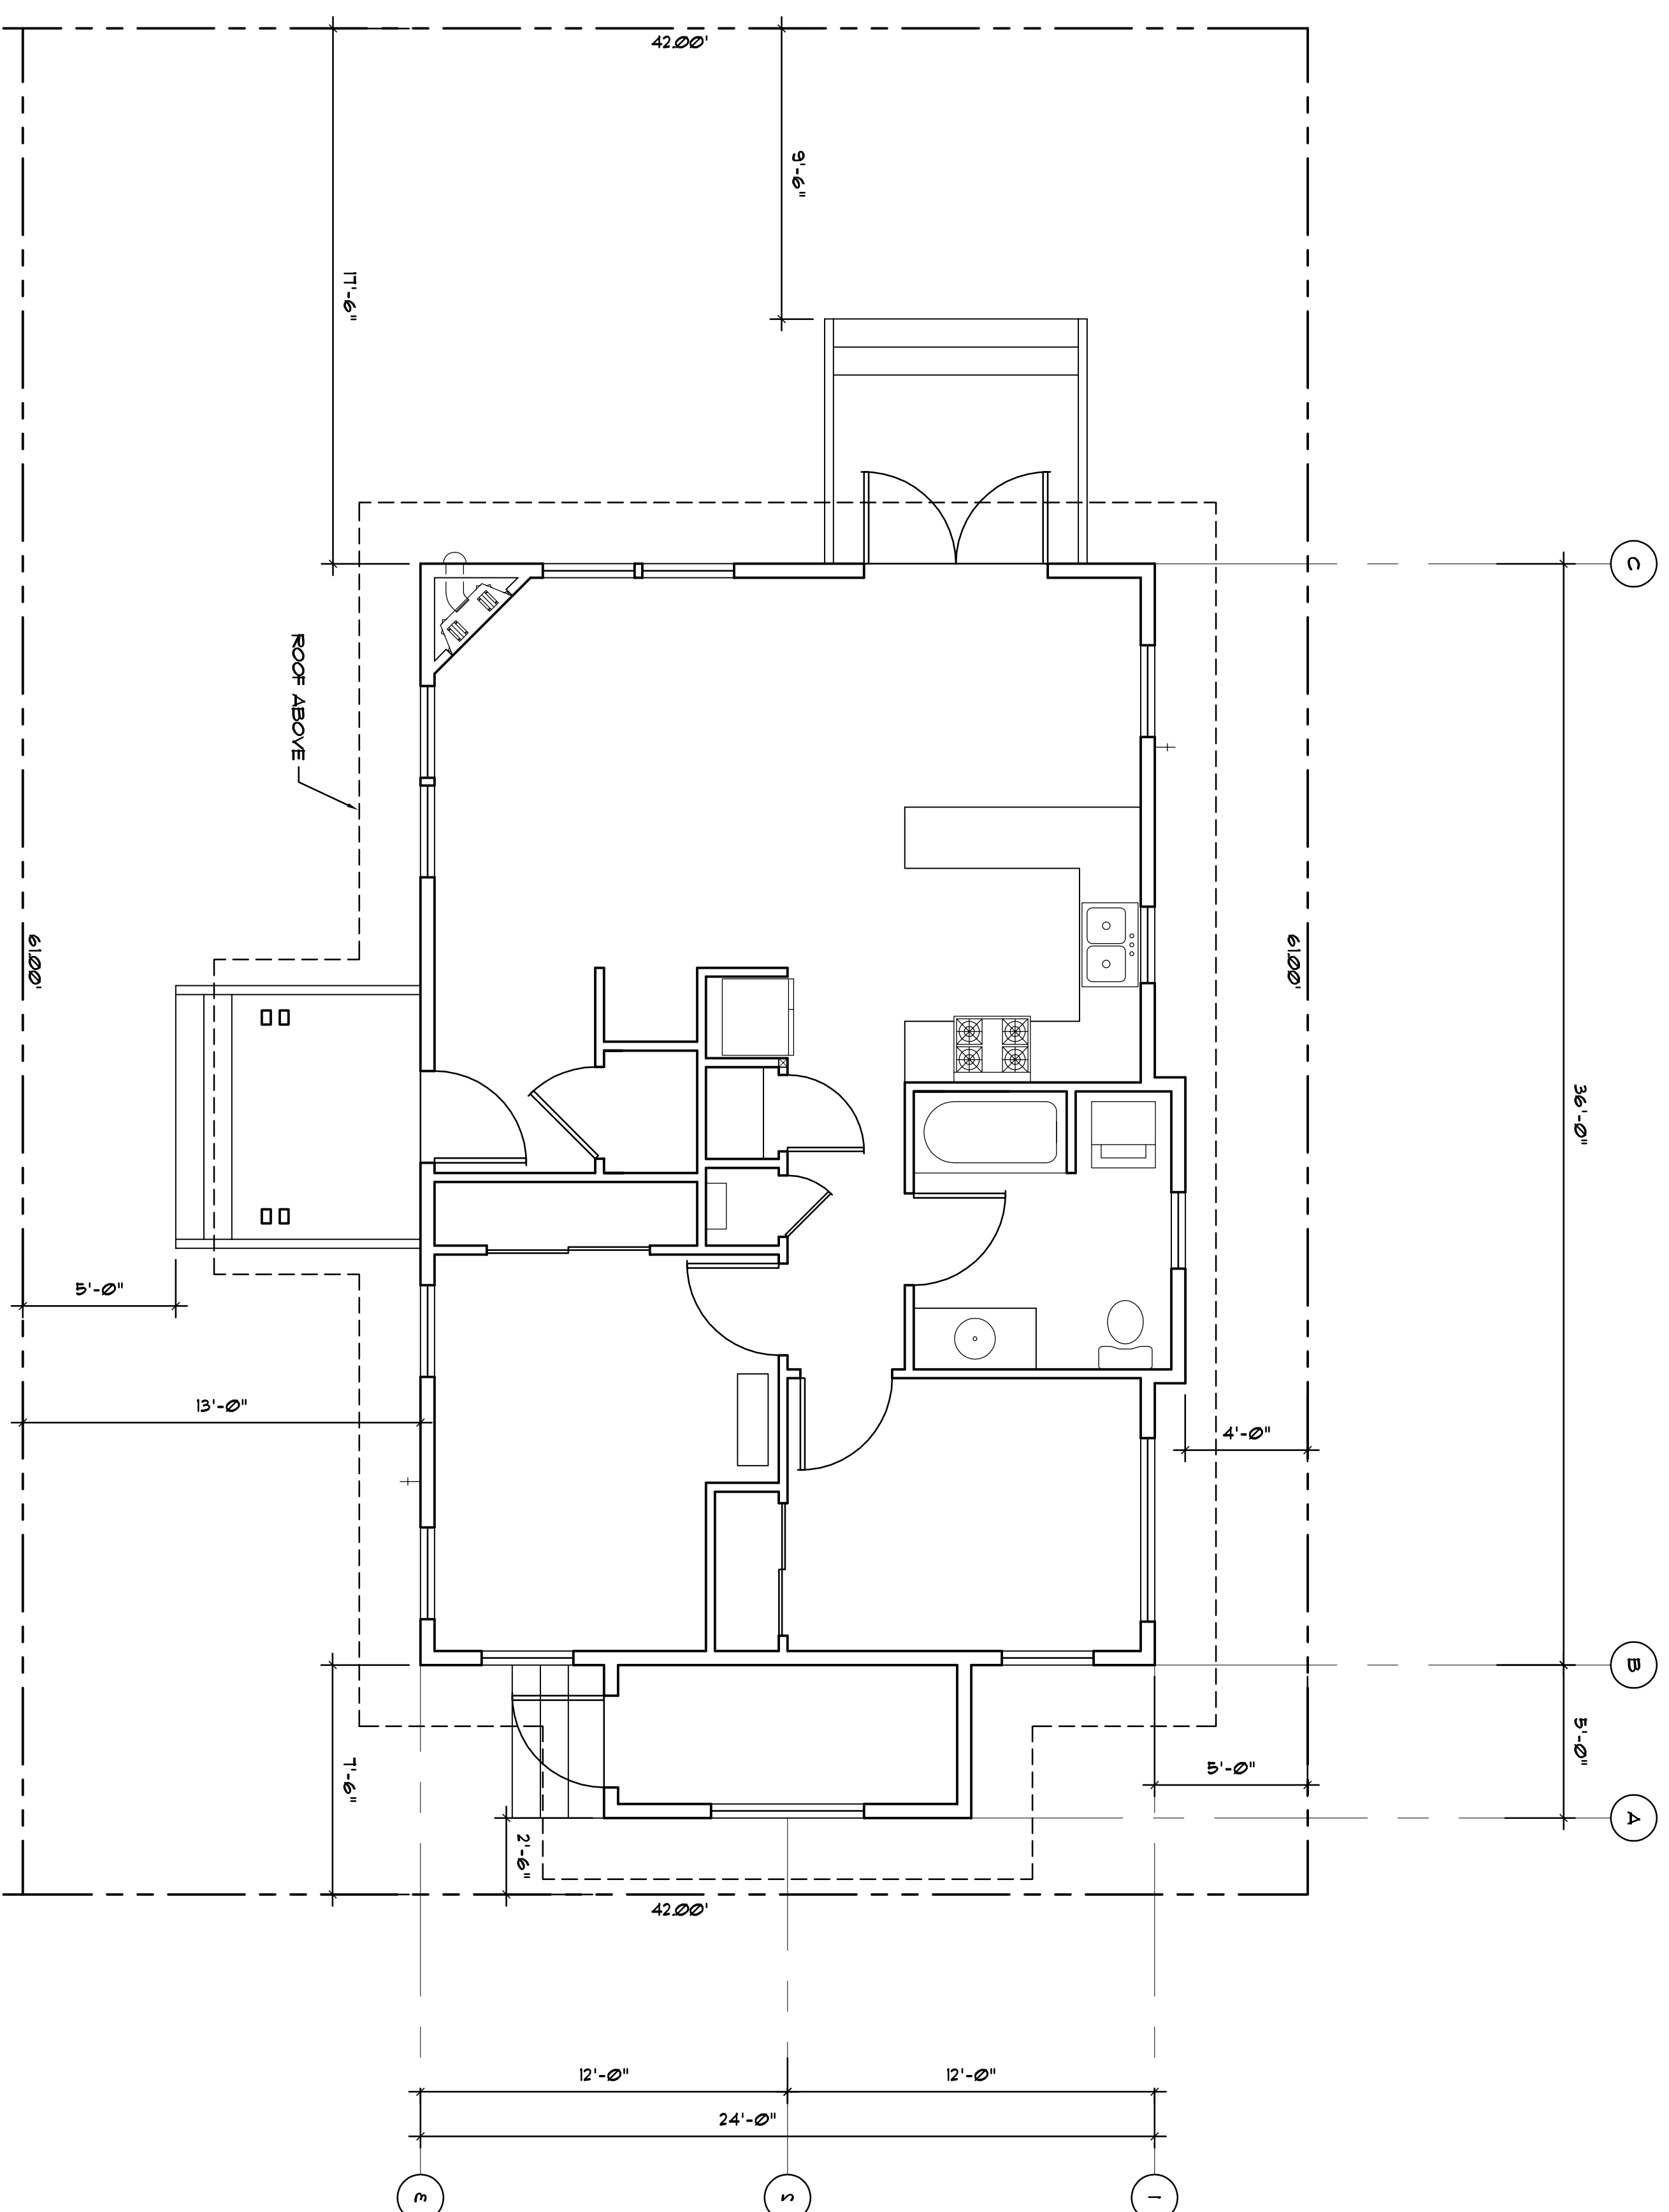

NOTE: THIS LOT APPROVED IS PART OF BINDING SITE PLAN 07B6P001 AND THEREFORE TYPICAL SET BACK REQUIREMENTS DO NOT APPLY.

OPAL MT. BAKER
 2 BEDROOM N-S
 OPAL COMMUNITY
 LAND TRUST

LOT 1 SITE PLAN

TRUE NORTH

SCALE: 1/4"=1'-0"

0 4

PLAN NORTH

JOB NO.	CB
DRAWN	CB
CHECKED	
REV.	
DATE	03/14/08
TITLE	A1.2

© 2007