


6455 REGISTERED ARCHITECT  
 SHARON C. ROBINSON  
 STATE OF WASHINGTON

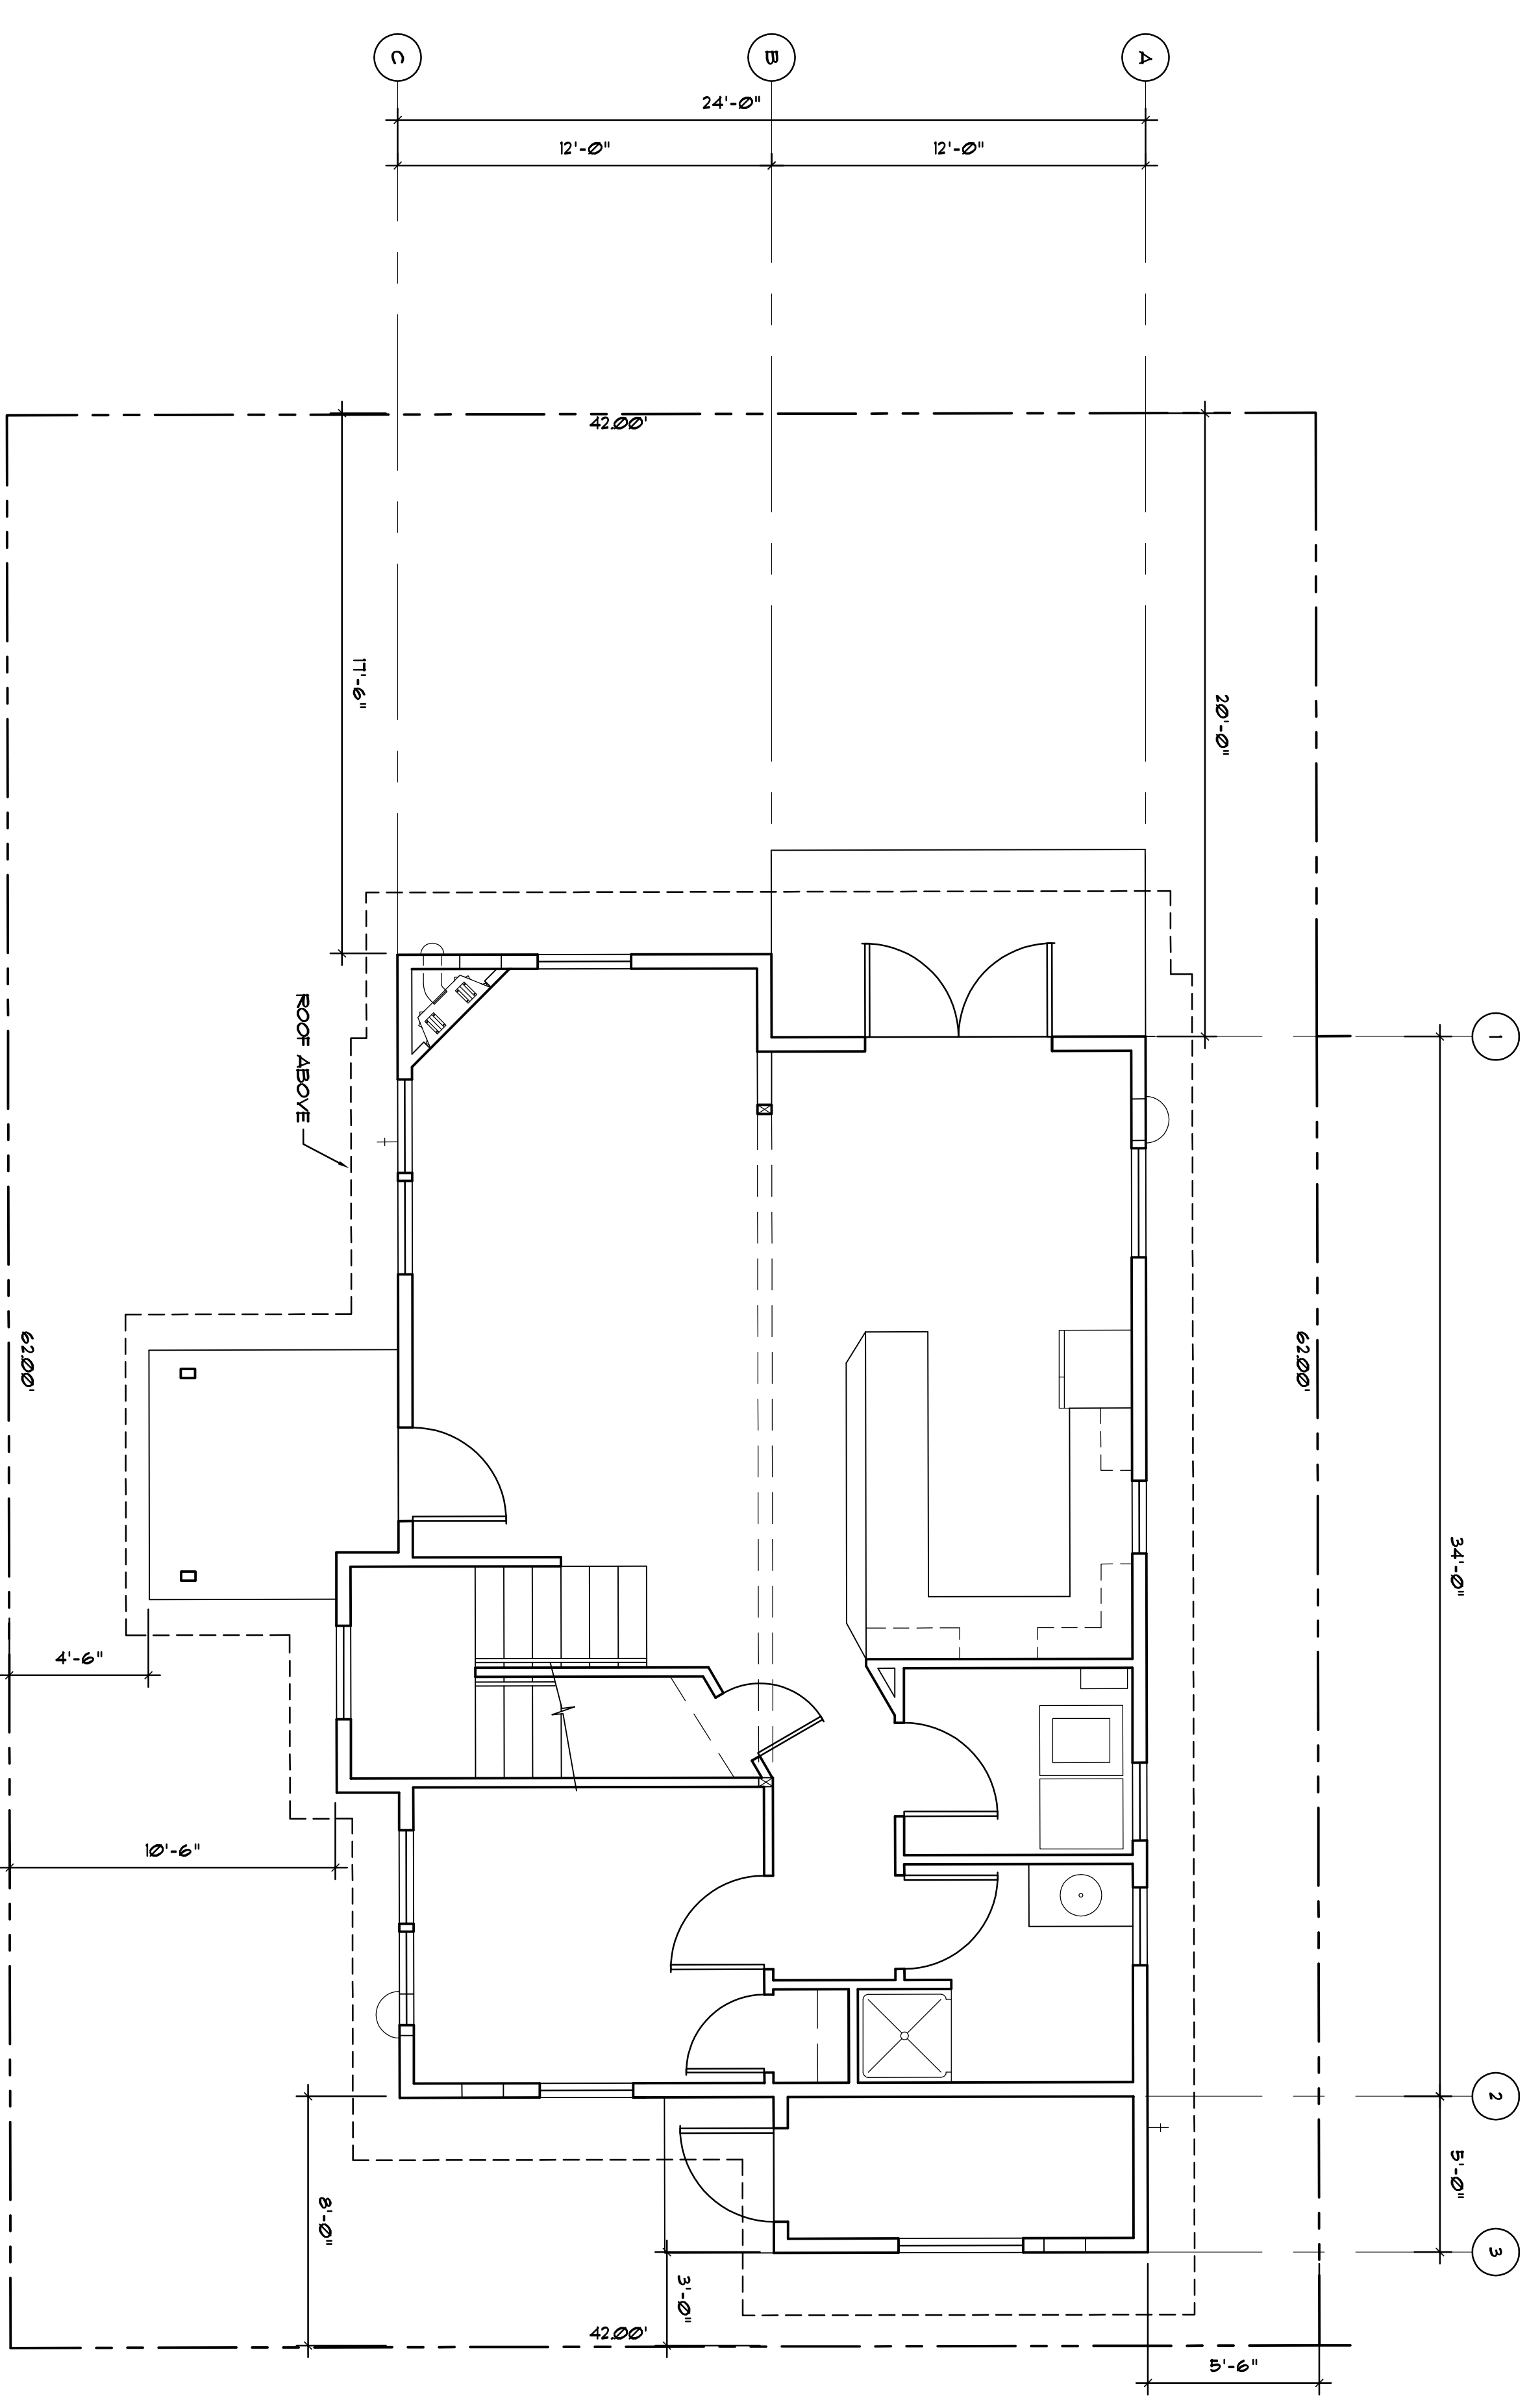

SCALE: 1/4"=1'-0" PLAN NORTH  
 0 4  
 TRUE NORTH

**WILD ROSE MEADOW**  
**4 BR**  
 OPAL COMMUNITY LAND TRUST

SITE PLAN  
 LOT 32

|         |          |    |
|---------|----------|----|
| JOB NO. | DRAWN    | CB |
| CHECKED |          |    |
| REV.    |          |    |
| DATE    | 08/03/09 |    |
| TITLE:  | A1.2     |    |