


Zervas Group Architects
 209 prospect street
 hamilton, new jersey 08225
 T: 980/724.4744
 F: 980/723.2898
 www.zervasgroup.com

Architecture
 Interior Design
 Planning

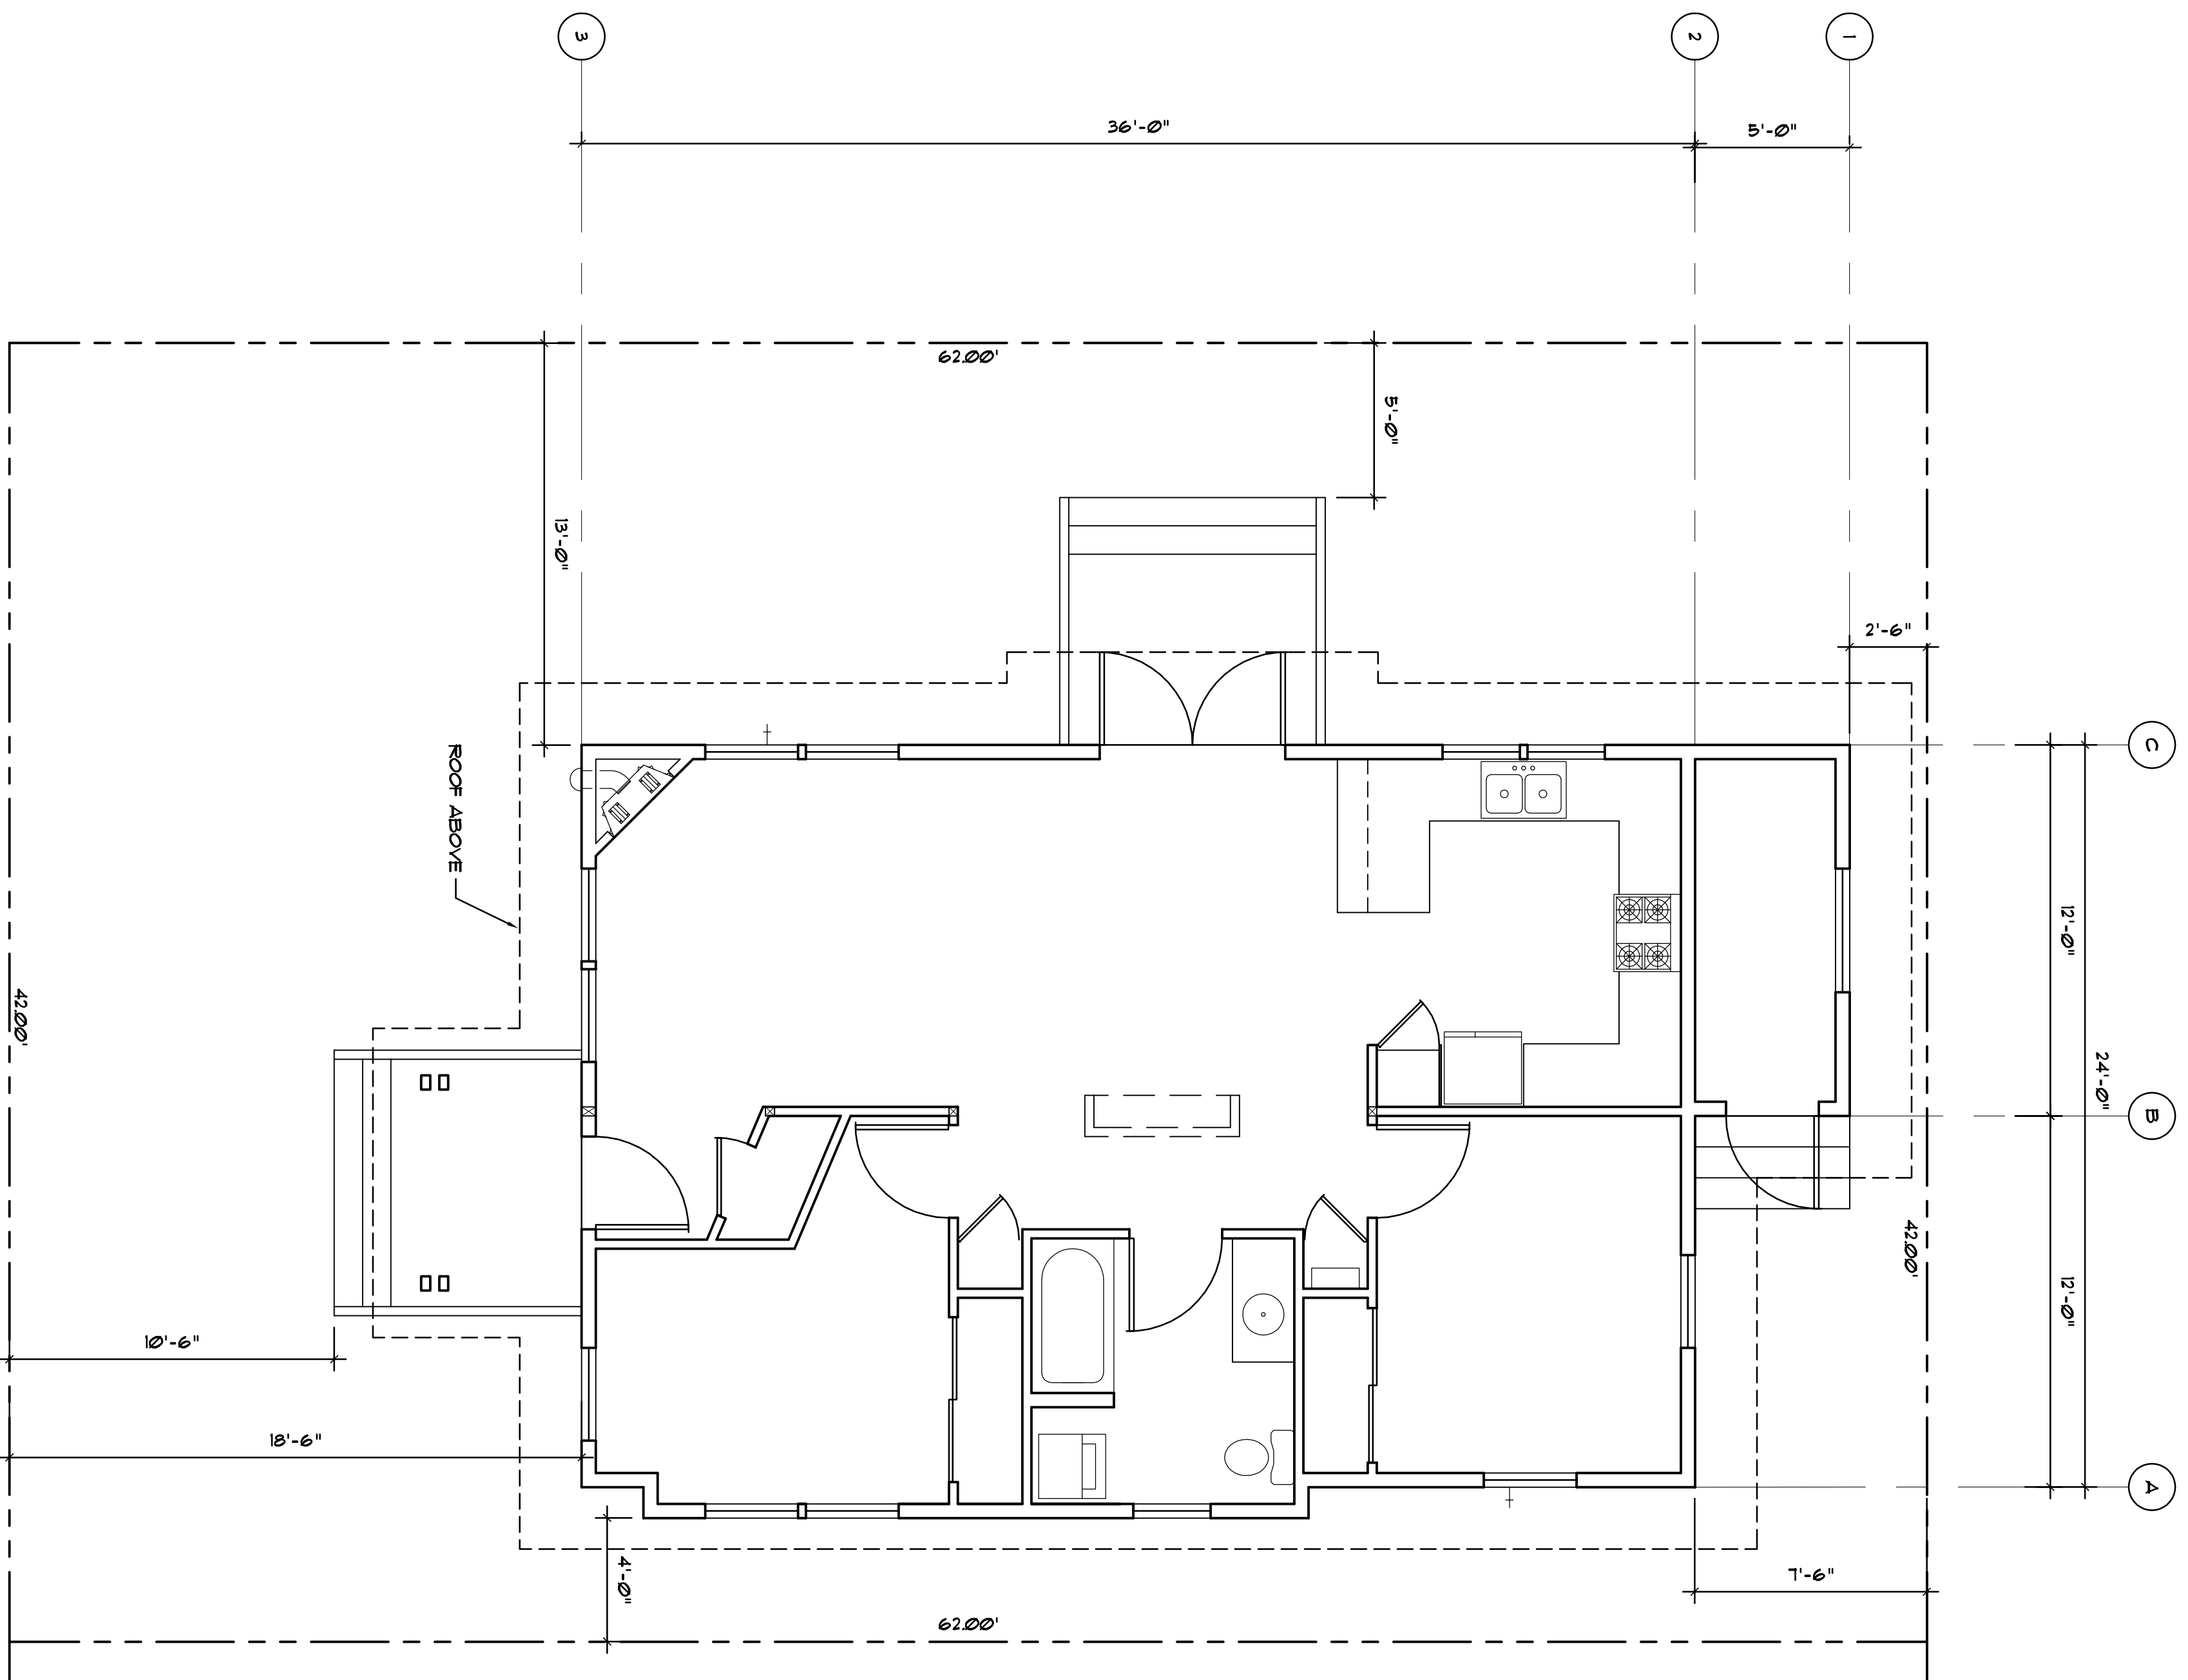

NOTE: THIS LOT APPROVED IS PART OF BINDING SITE PLAN ØTBSFØØ1 AND THEREFORE TYPICAL SET BACK REQUIREMENTS DO NOT APPLY.

TRUE NORTH

SCALE: 1/4"=1'-0"

0 4

PLAN NORTH

OPAL MT. BAKER
 2 BEDROOM E-W

OPAL COMMUNITY
 LAND TRUST

LOT 16 SITE PLAN

JOB NO. _____
 DRAWN: CB
 CHECKED: _____
 REV. _____
 DATE: 03/14/08

A1.2

FILE: _____

© 2007