




1 NORTH ELEVATION

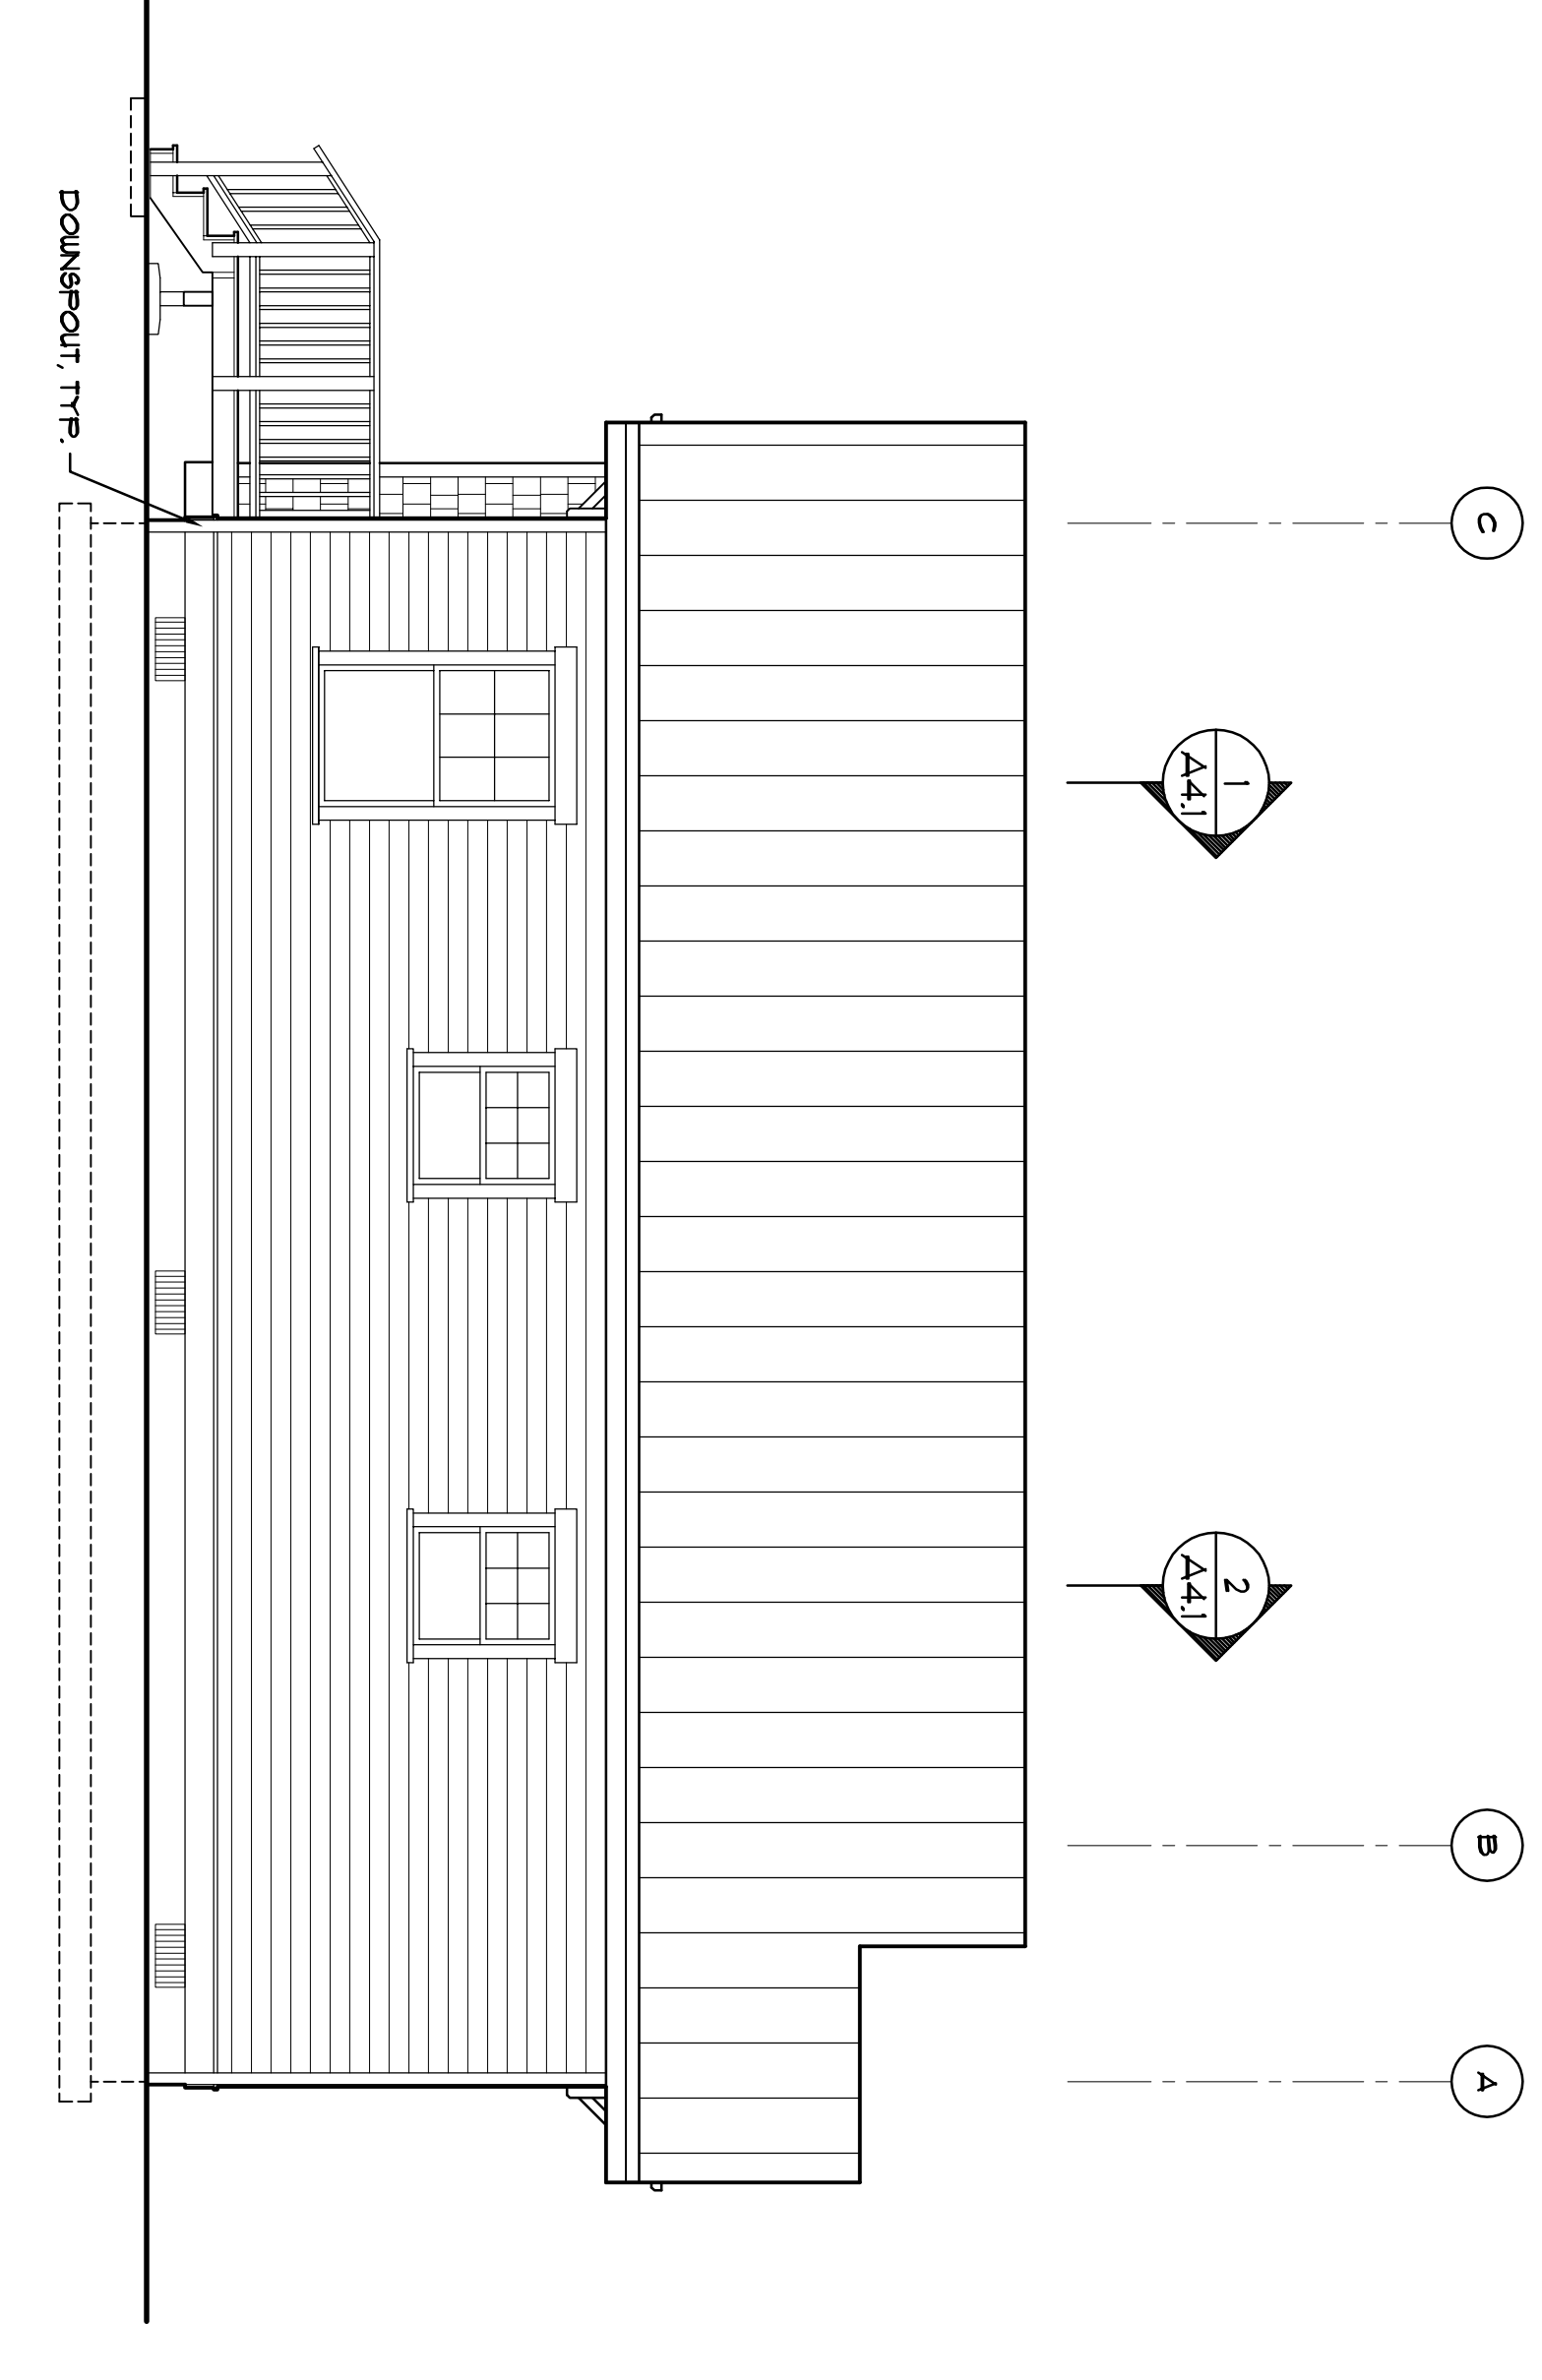


2 BACK ELEVATION

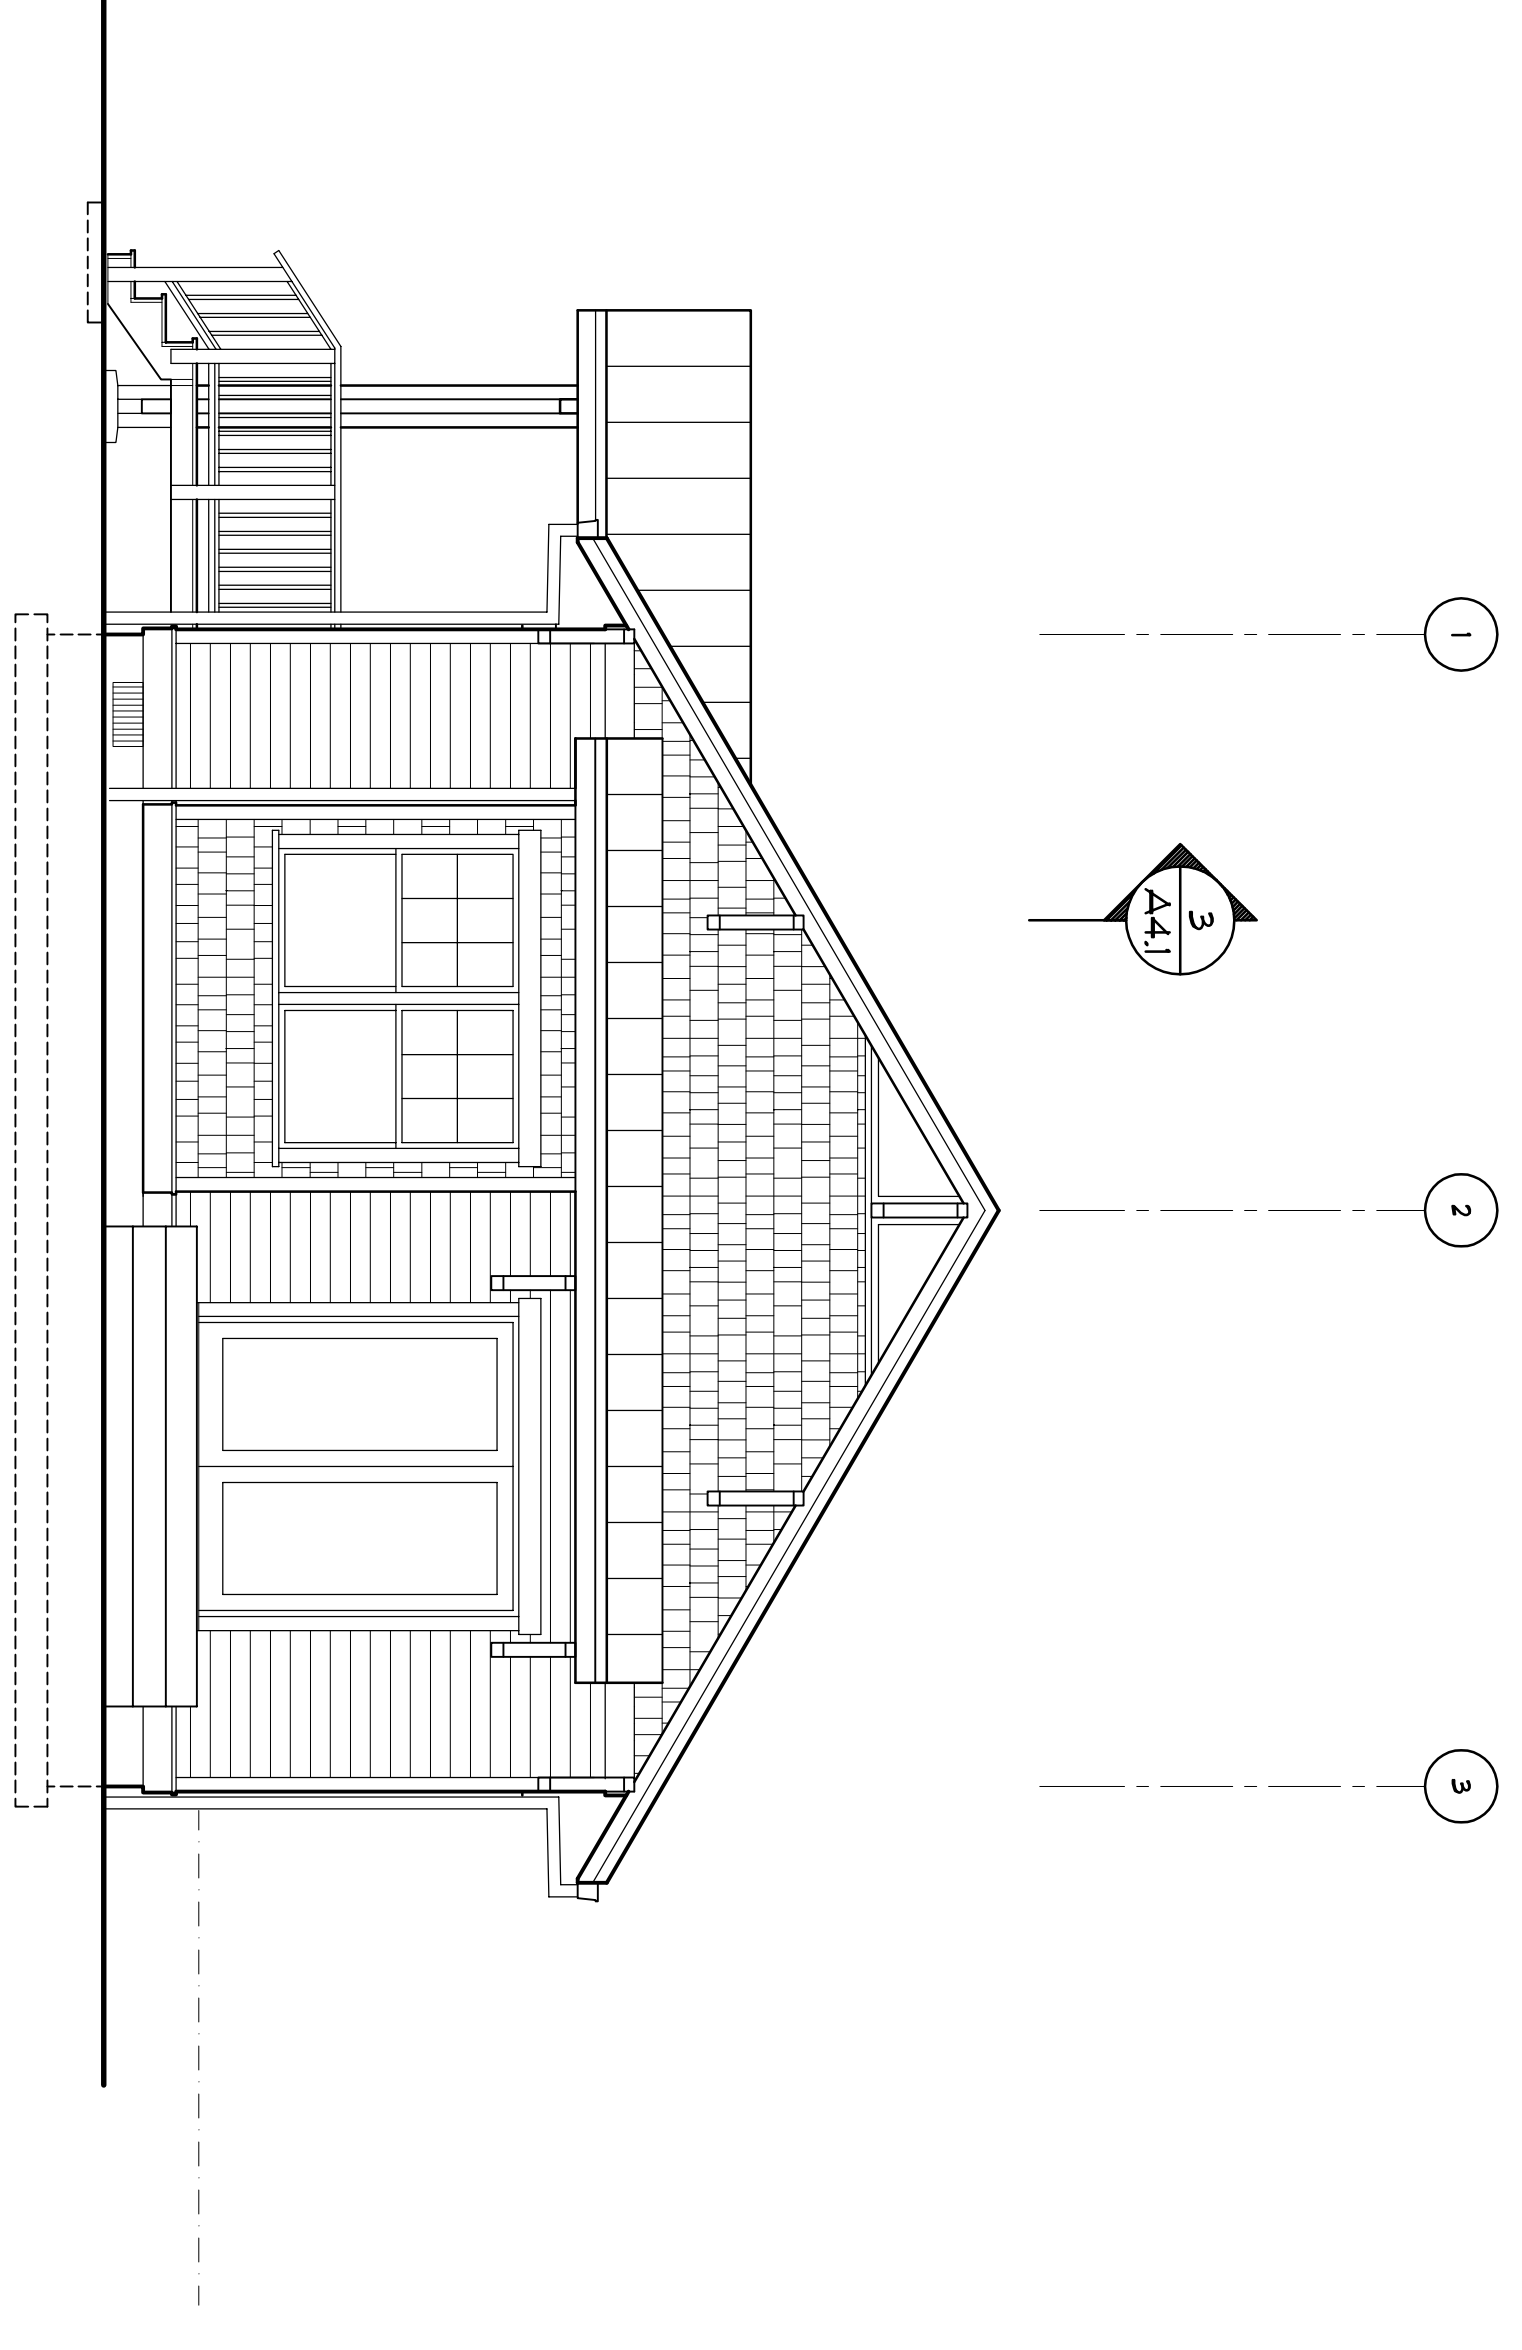

3 SOUTH ELEVATION

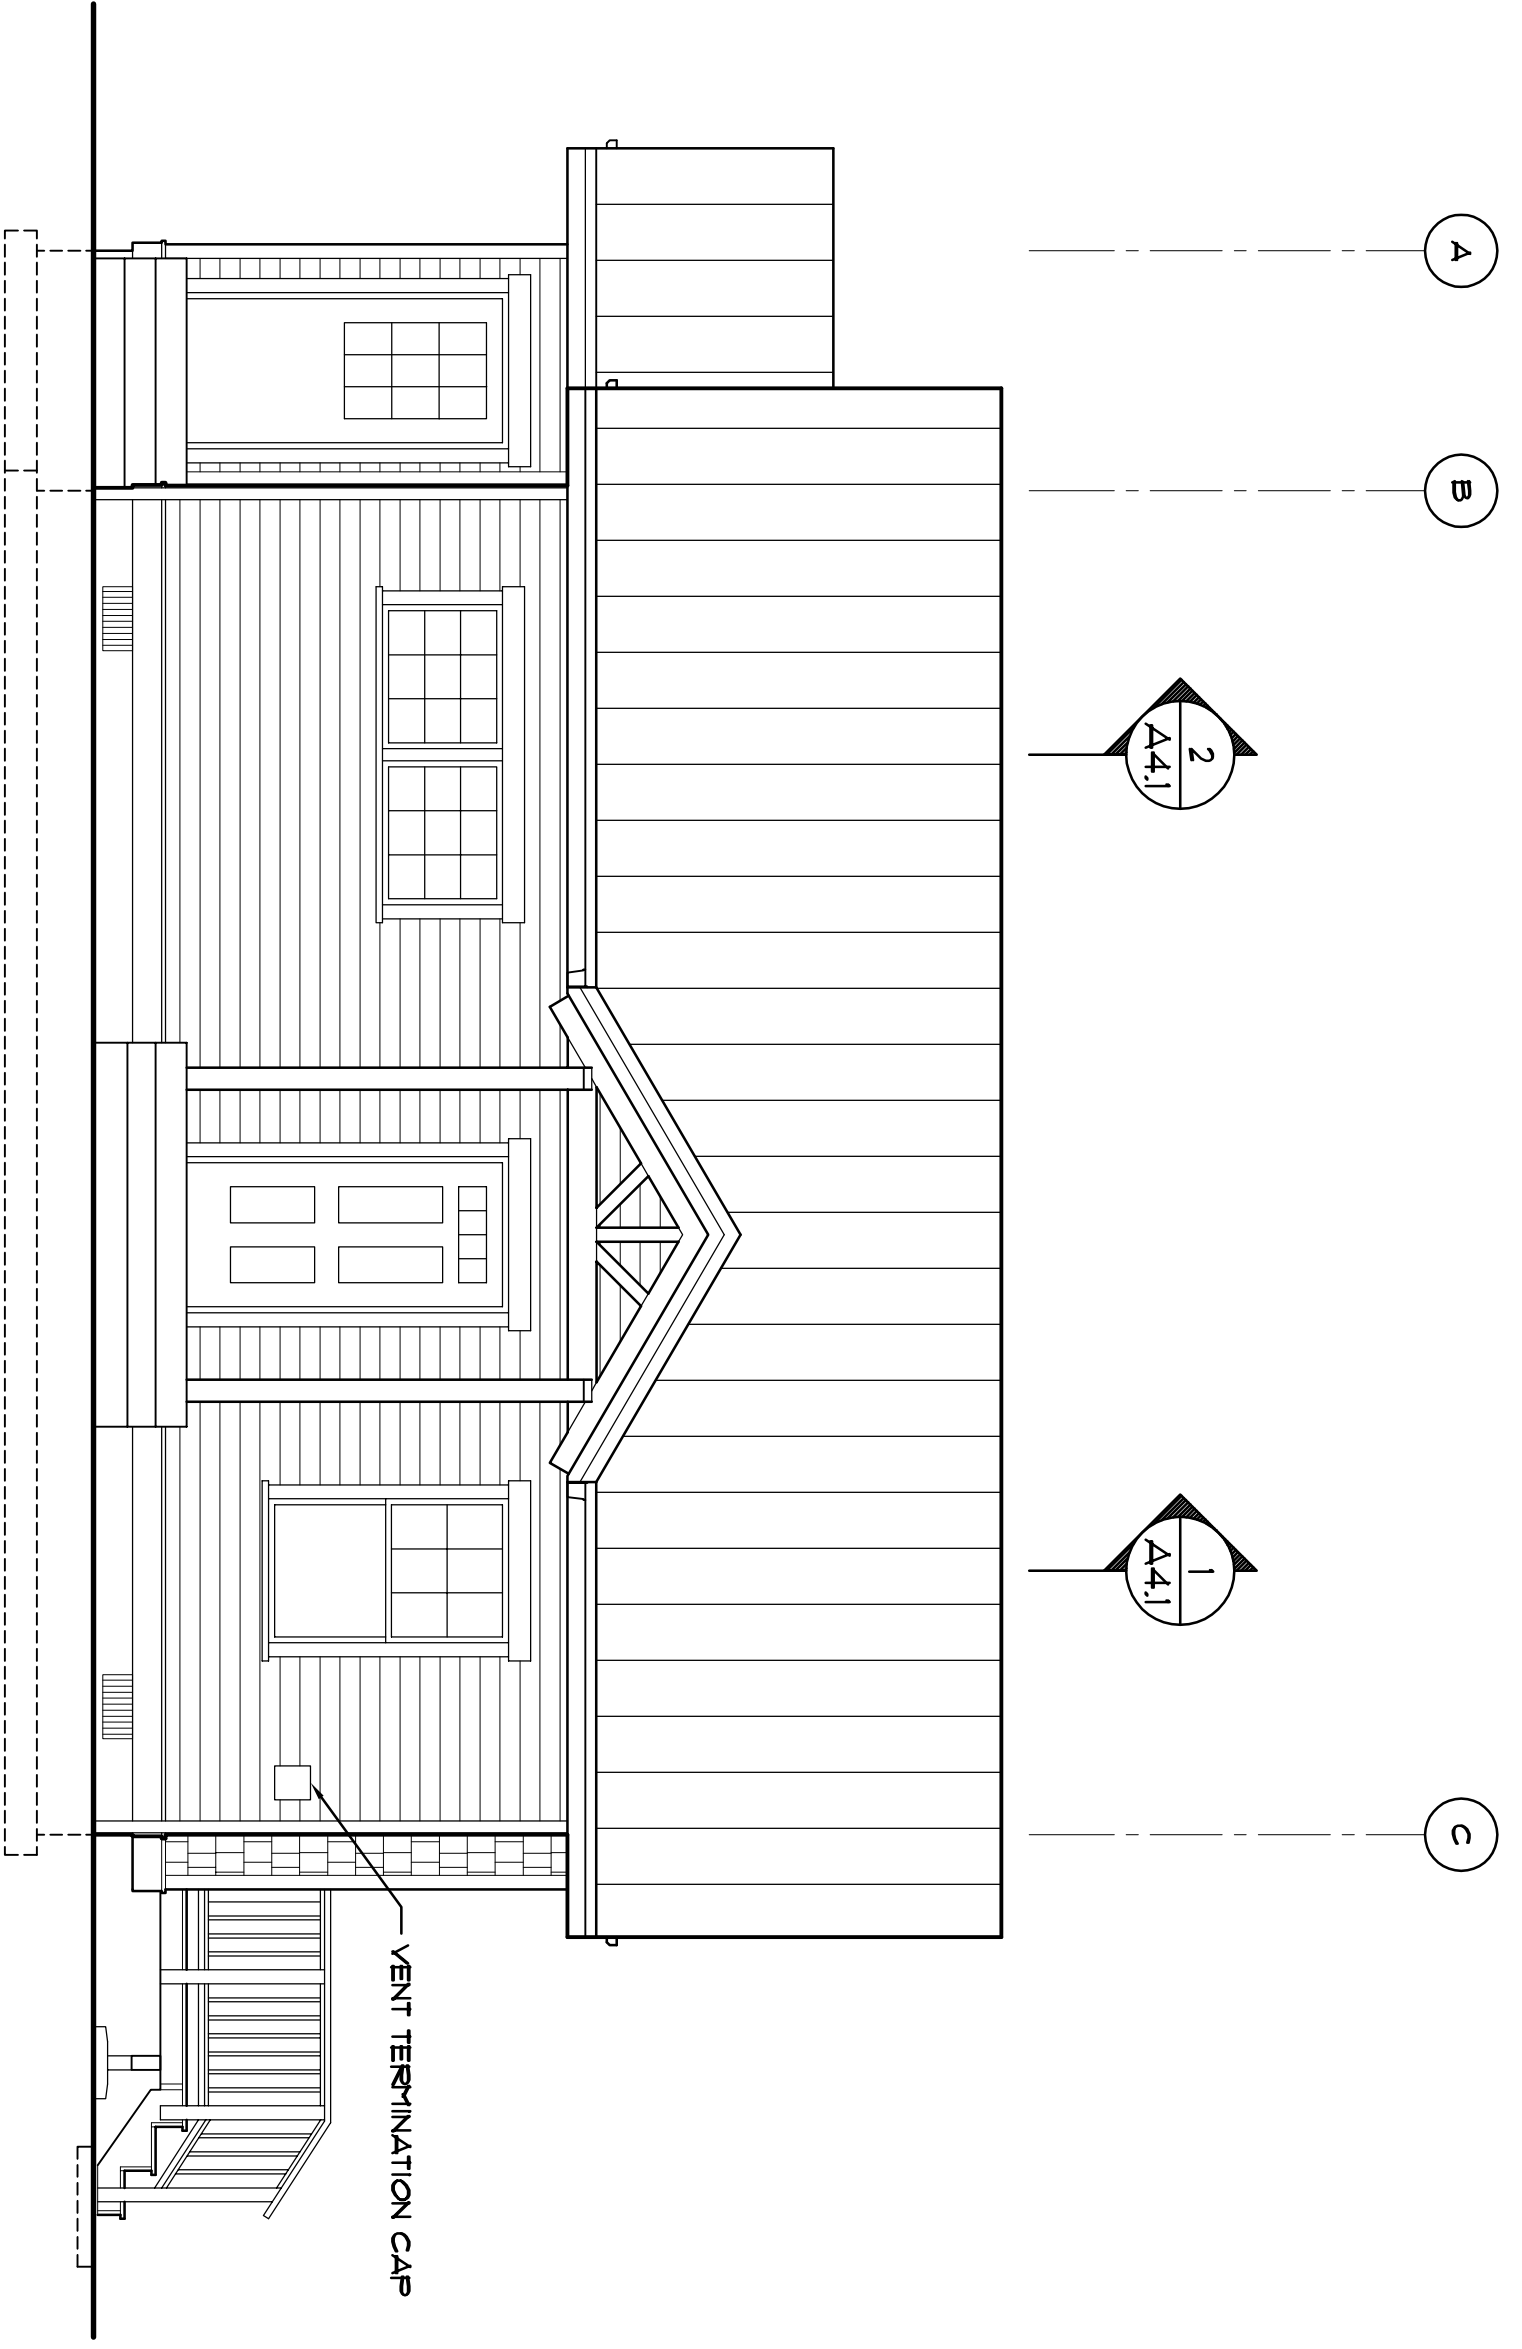

4 FRONT ELEVATION

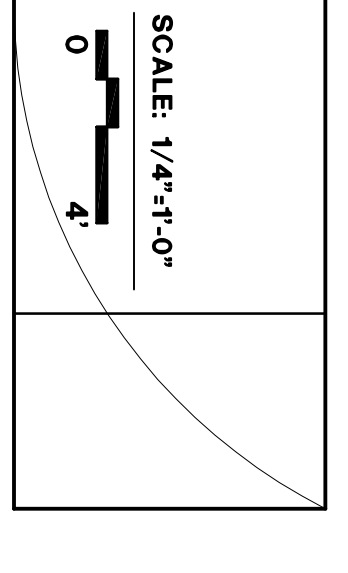

OPAL MT. BAKER
 ONE BEDROOM
 OPAL COMMUNITY
 LAND TRUST
 ELEVATIONS

DATE	04/07/08
REV.	
CHECKED	
DRAWN	
FILE	A3.1