




6455 REGISTERED ARCHITECT
 SHARON C. ROBINSON
 STATE OF WASHINGTON

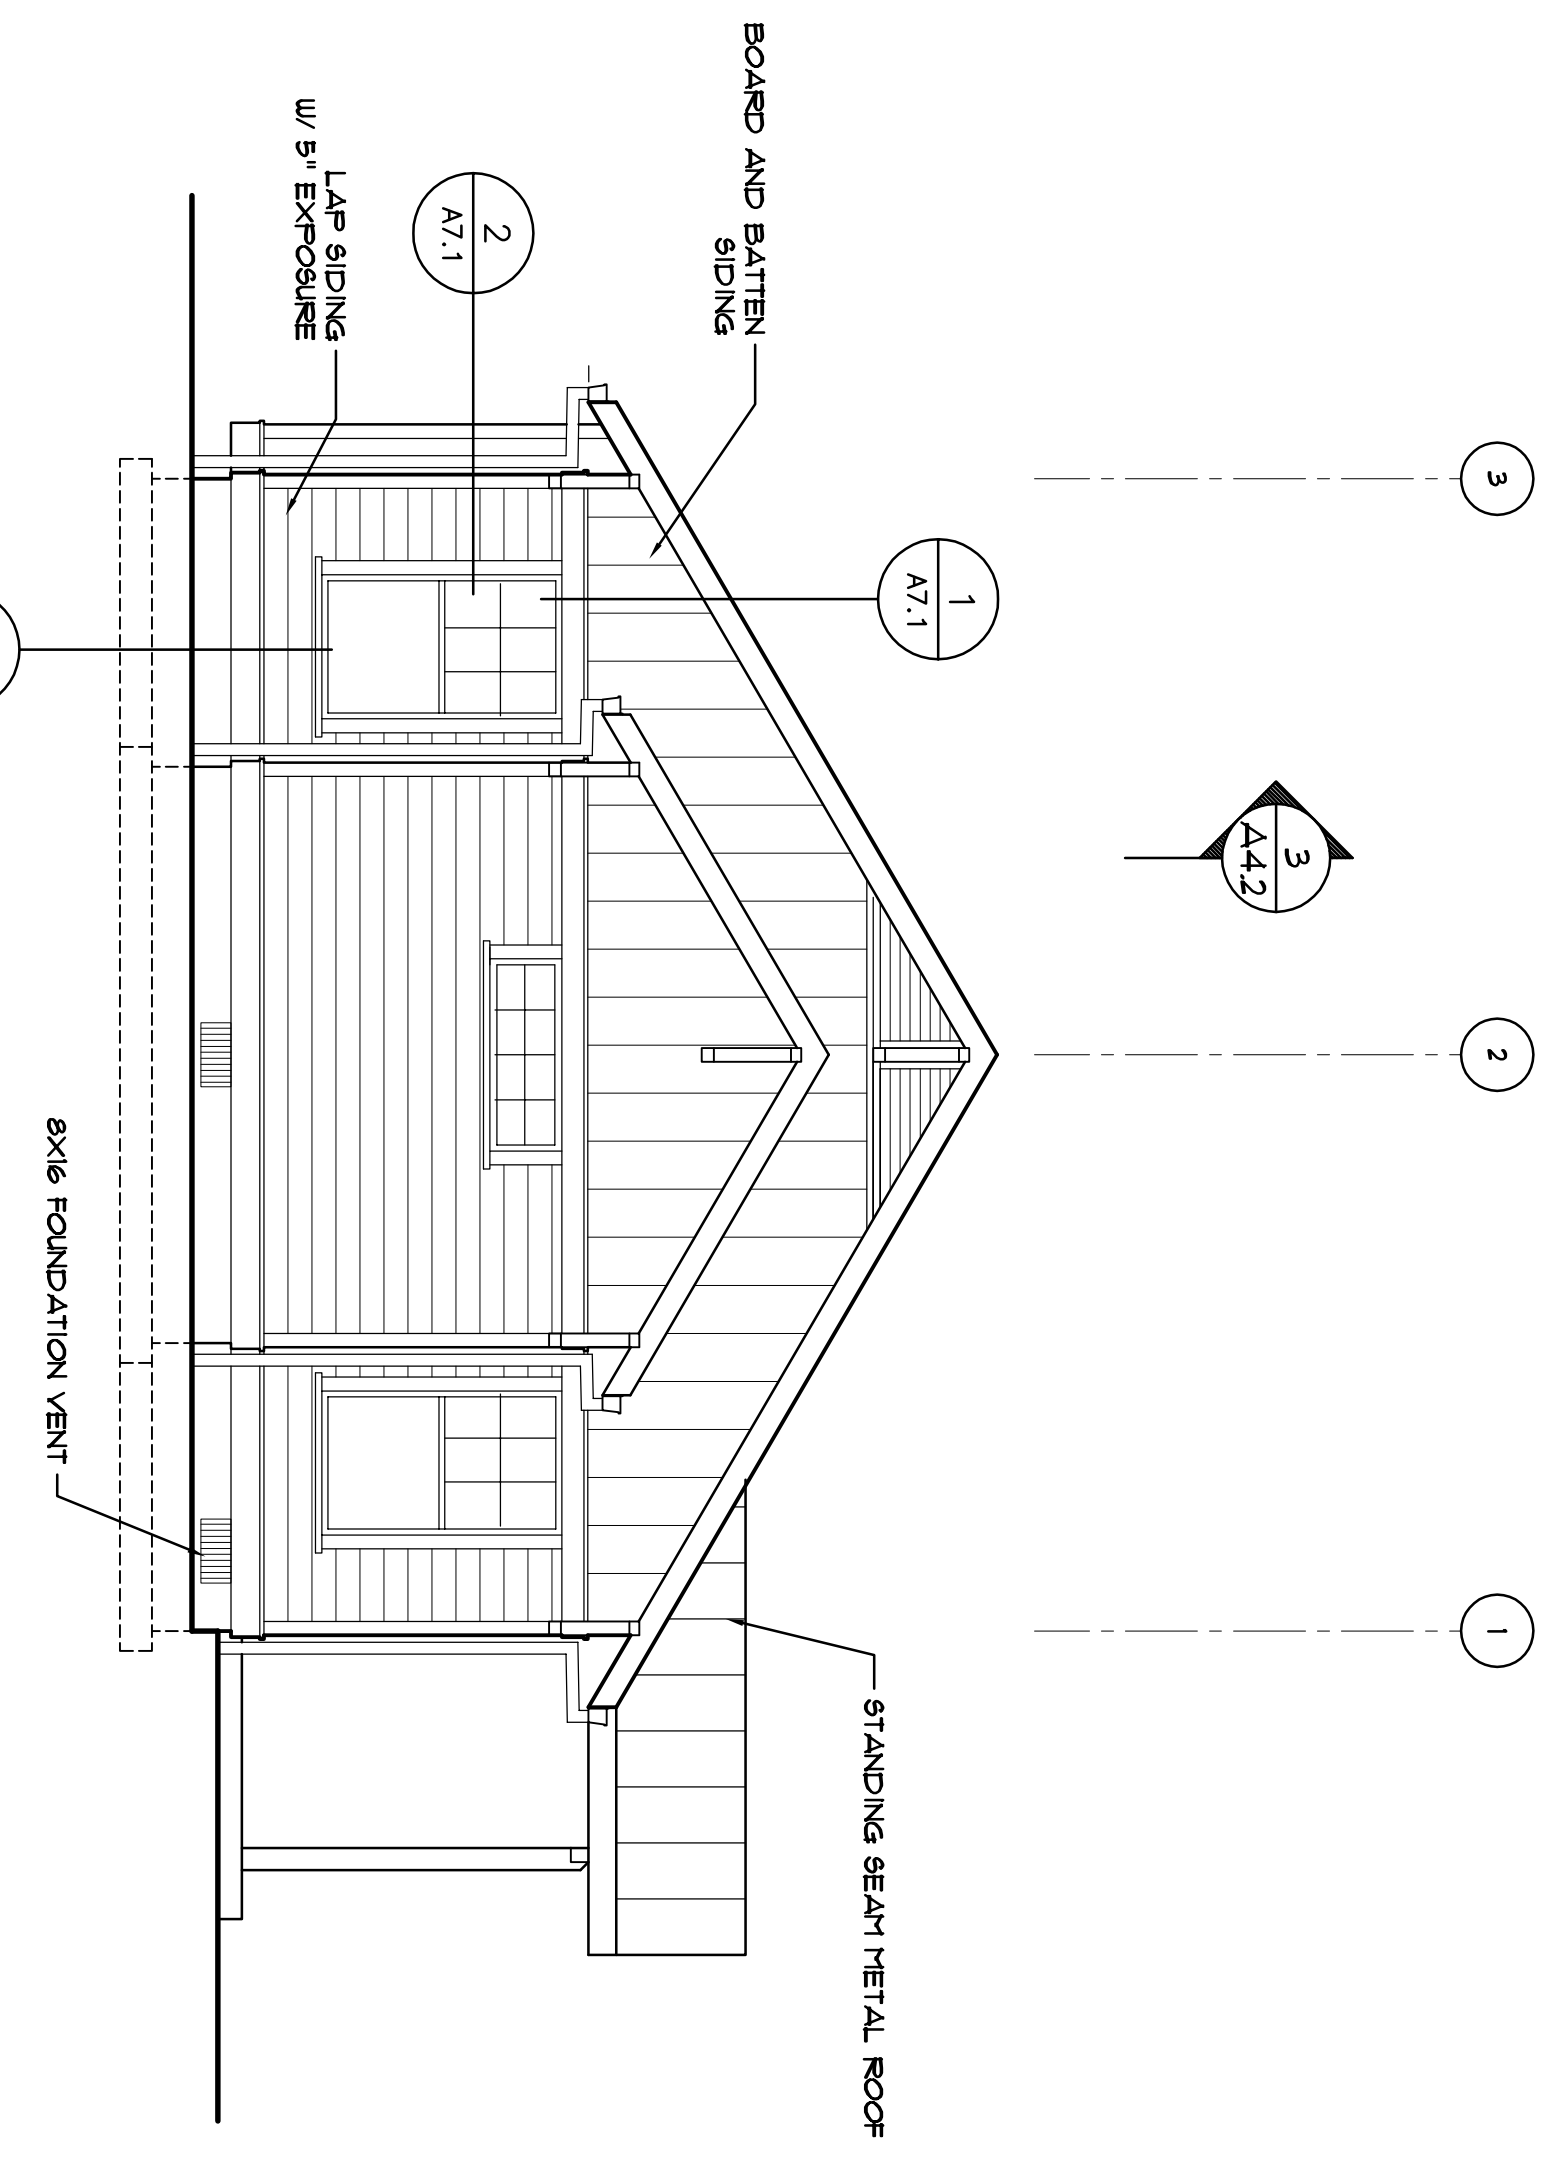


1 NORTH ELEVATION

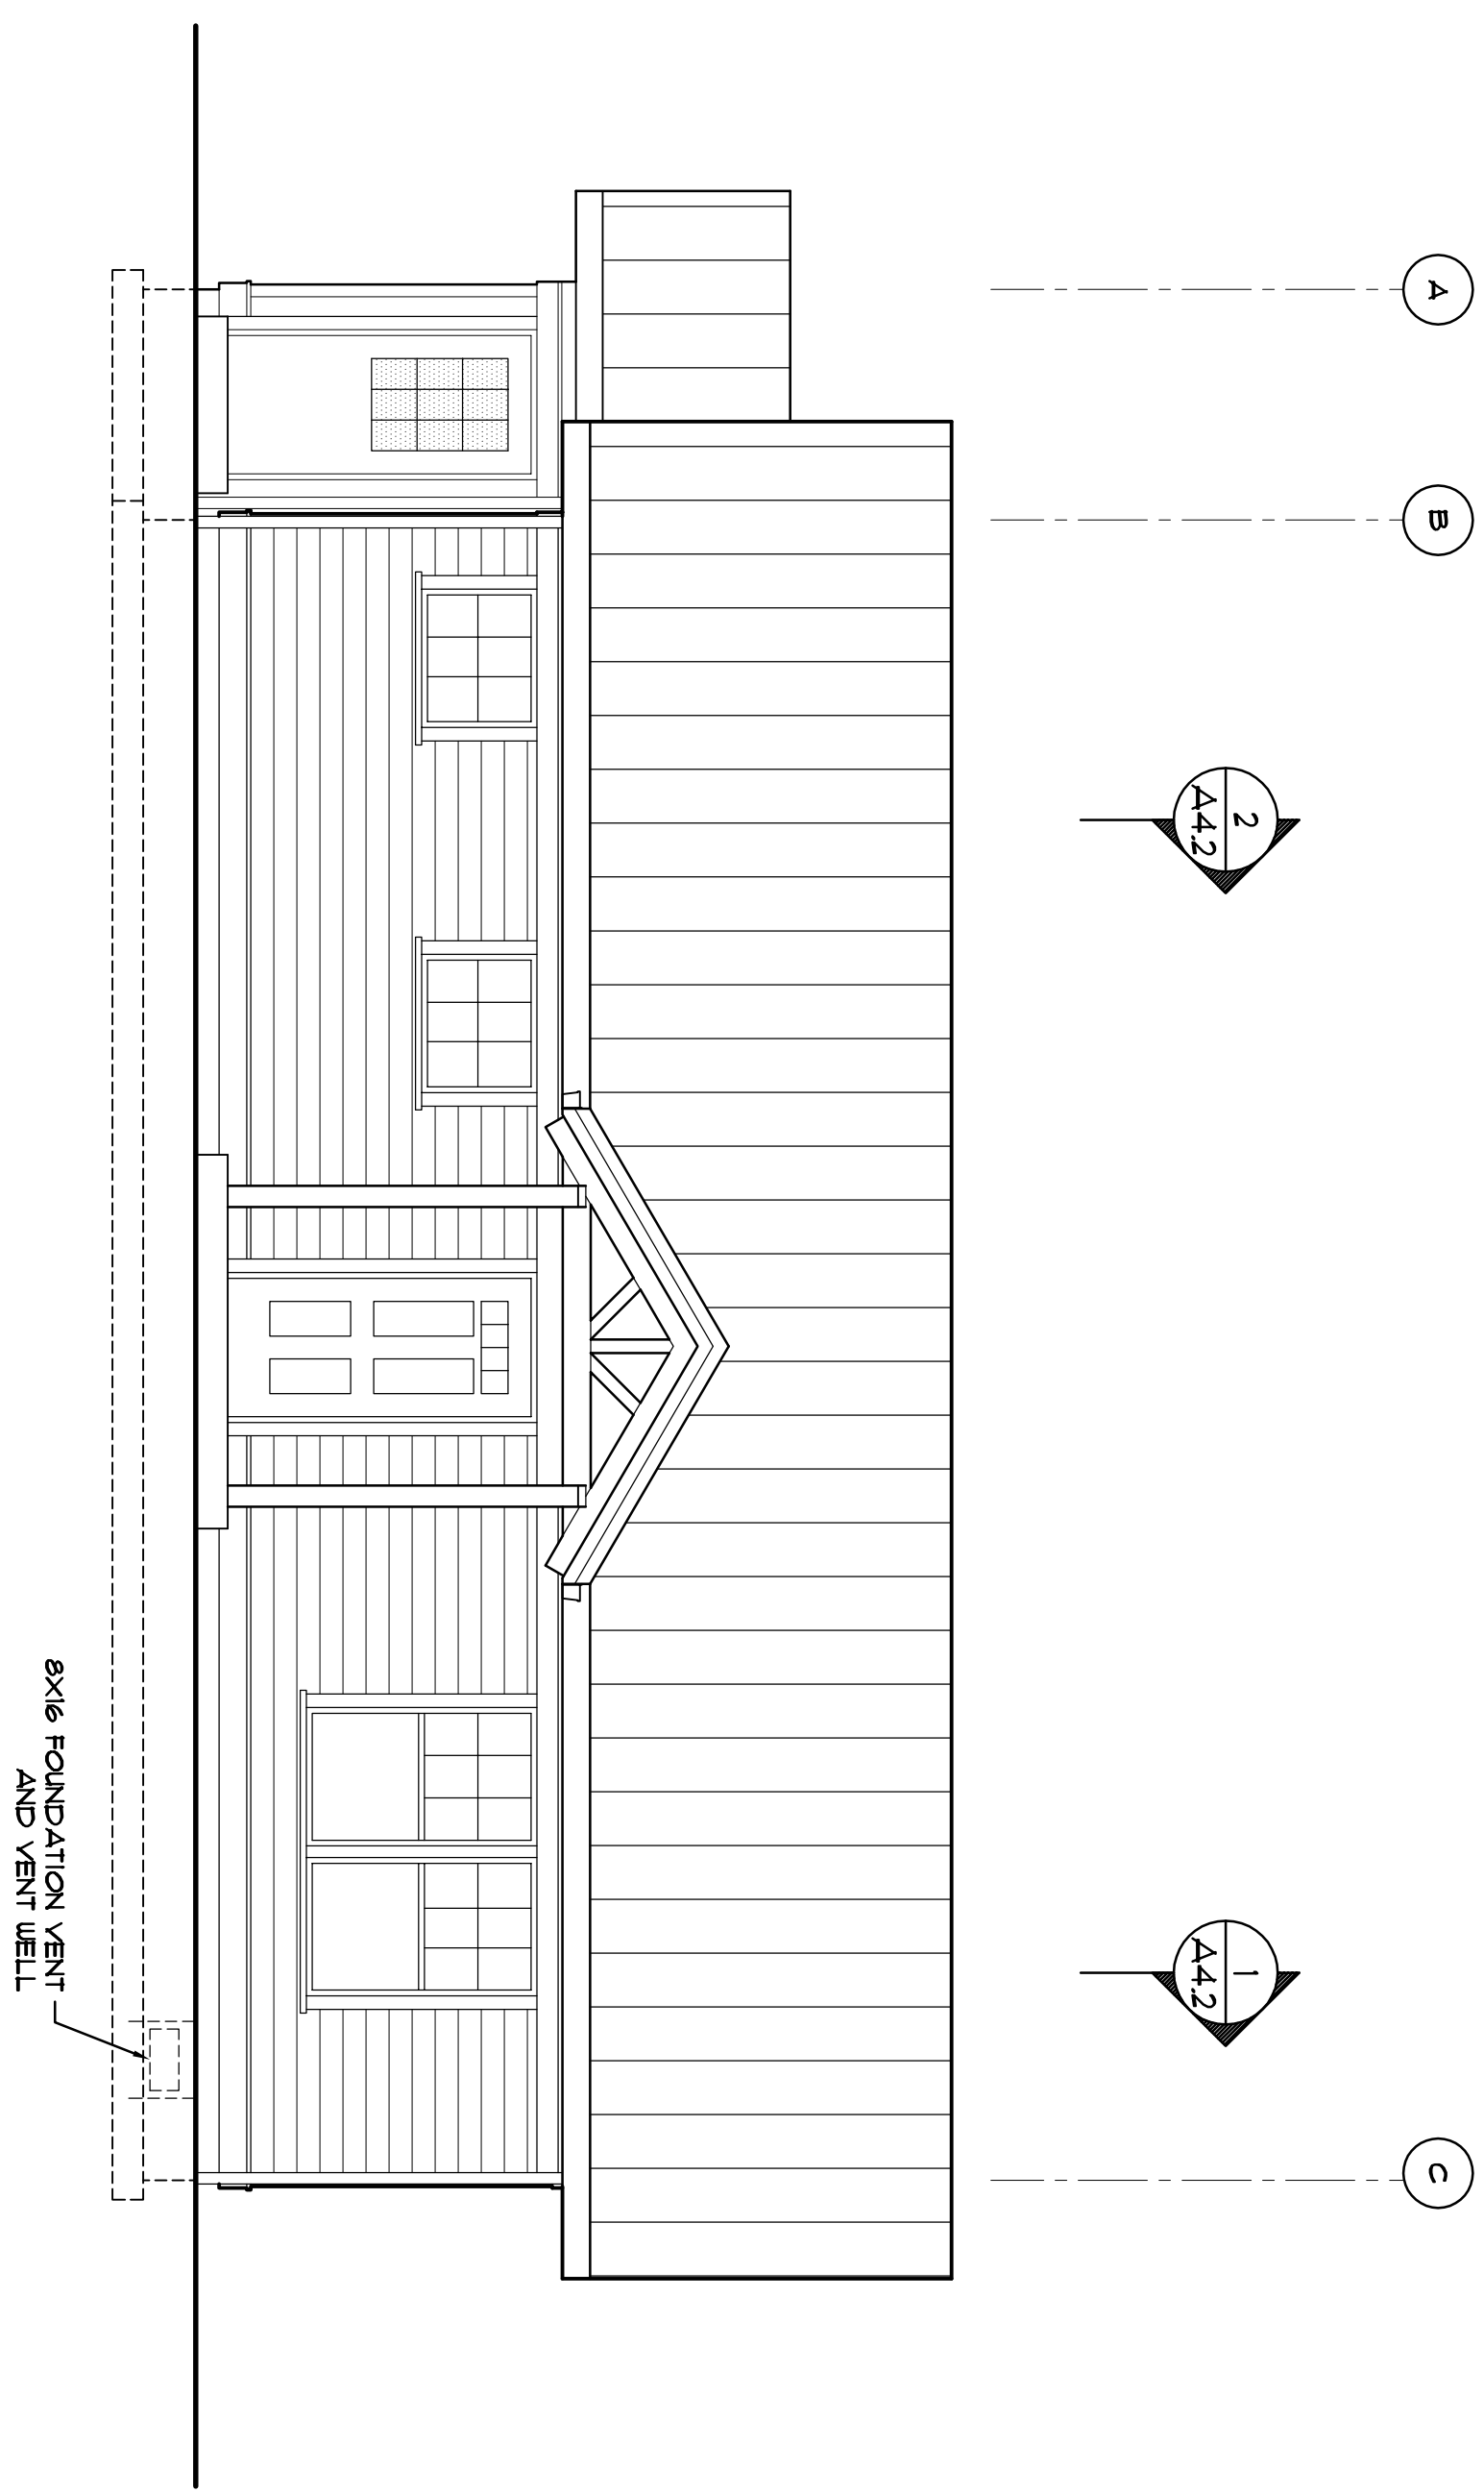


2 FRONT ELEVATION

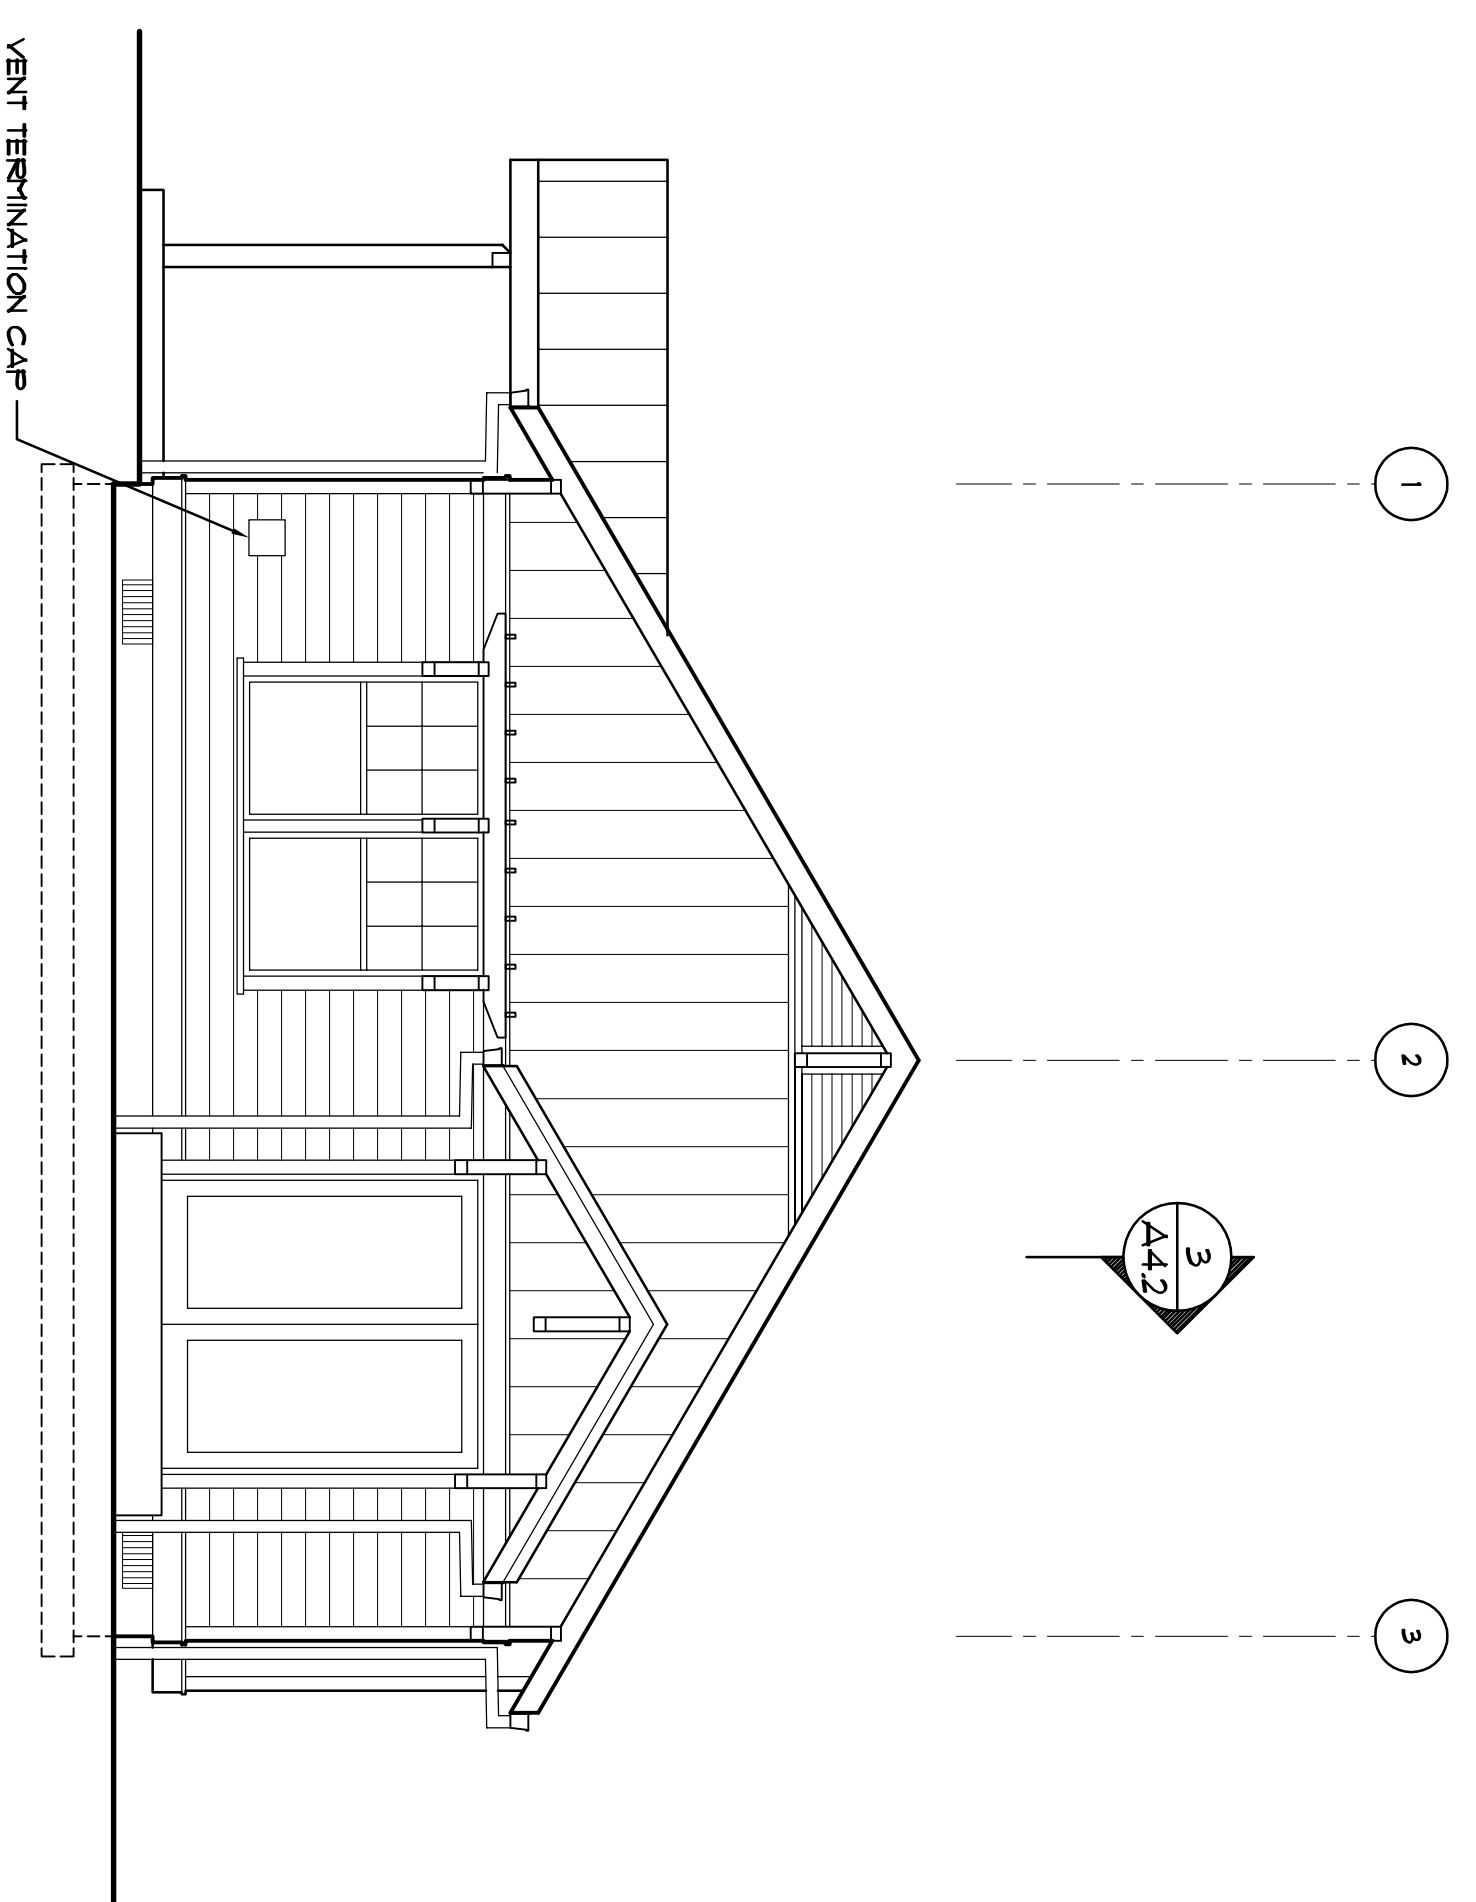

3 SOUTH ELEVATION

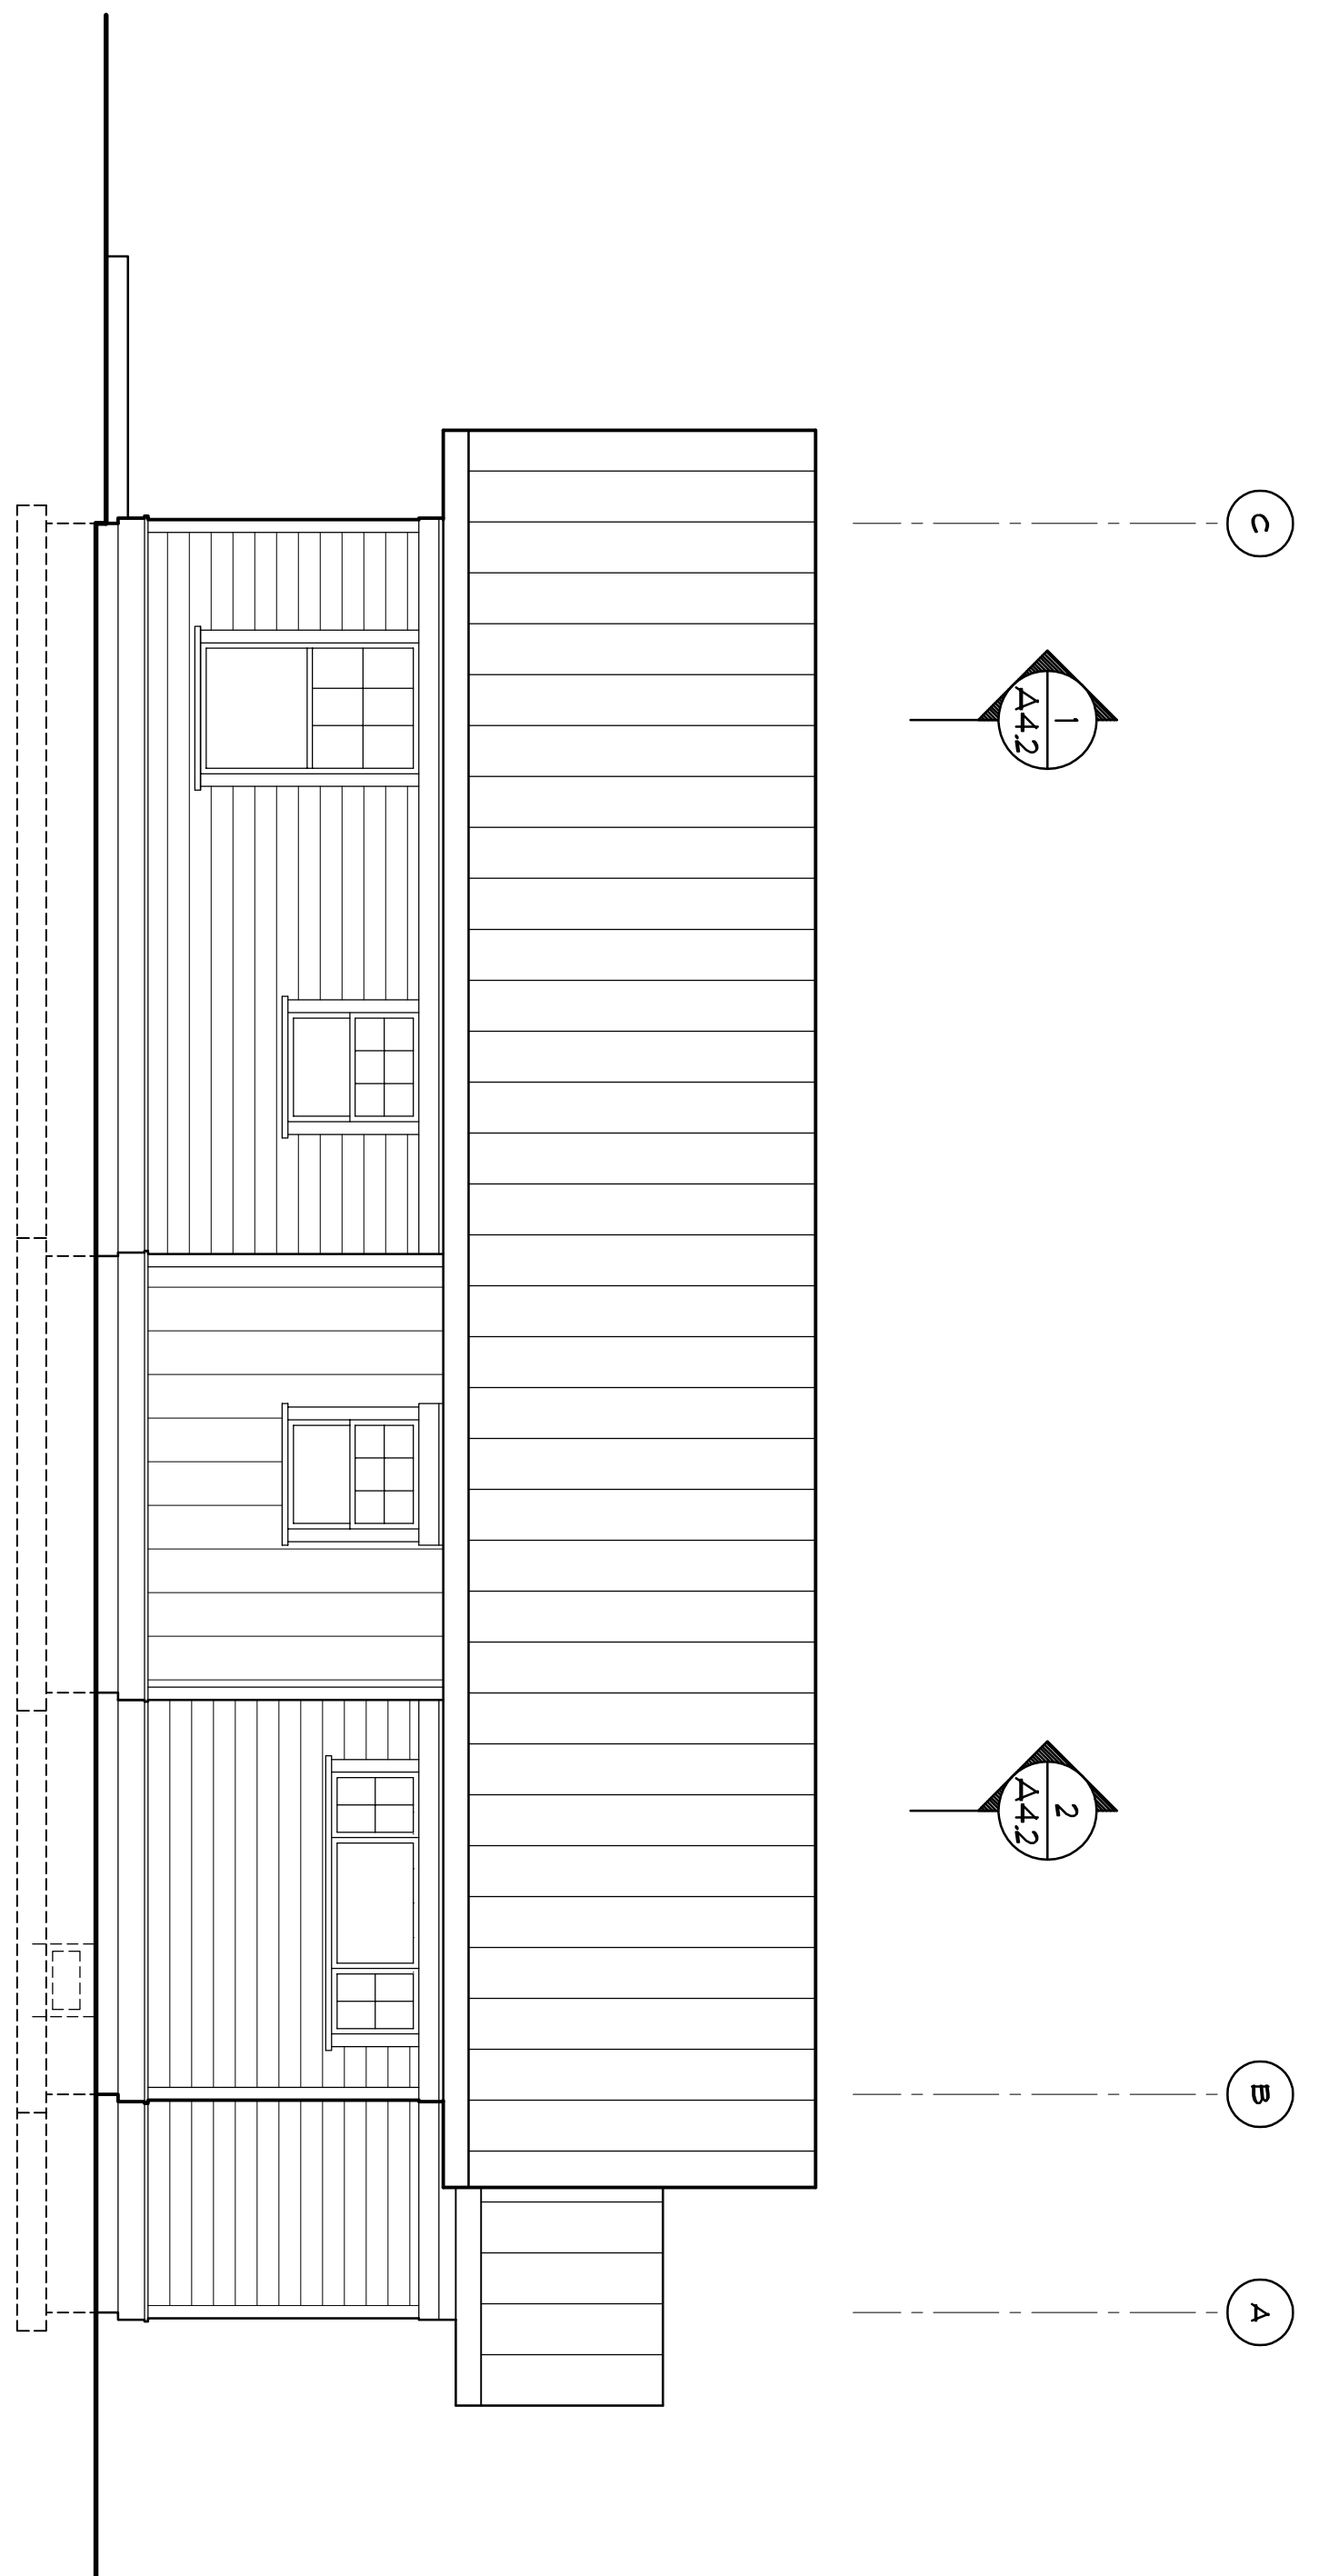

4 BACK ELEVATION

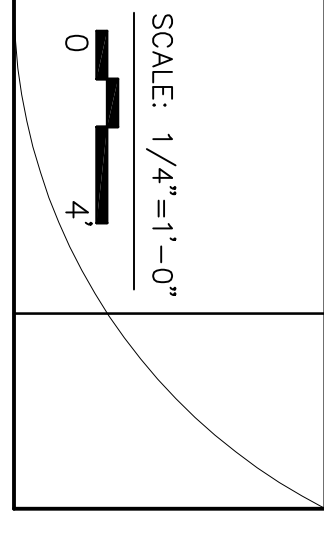

WILD ROSE MEADOW, 2BR NS (MIRRORED)
 OPAL COMMUNITY LAND TRUST

ELEVATIONS

JOB NO.	
DRAWN	
CHECKED	
REV.	
DATE	08/03/09
TITLE	A3.1