
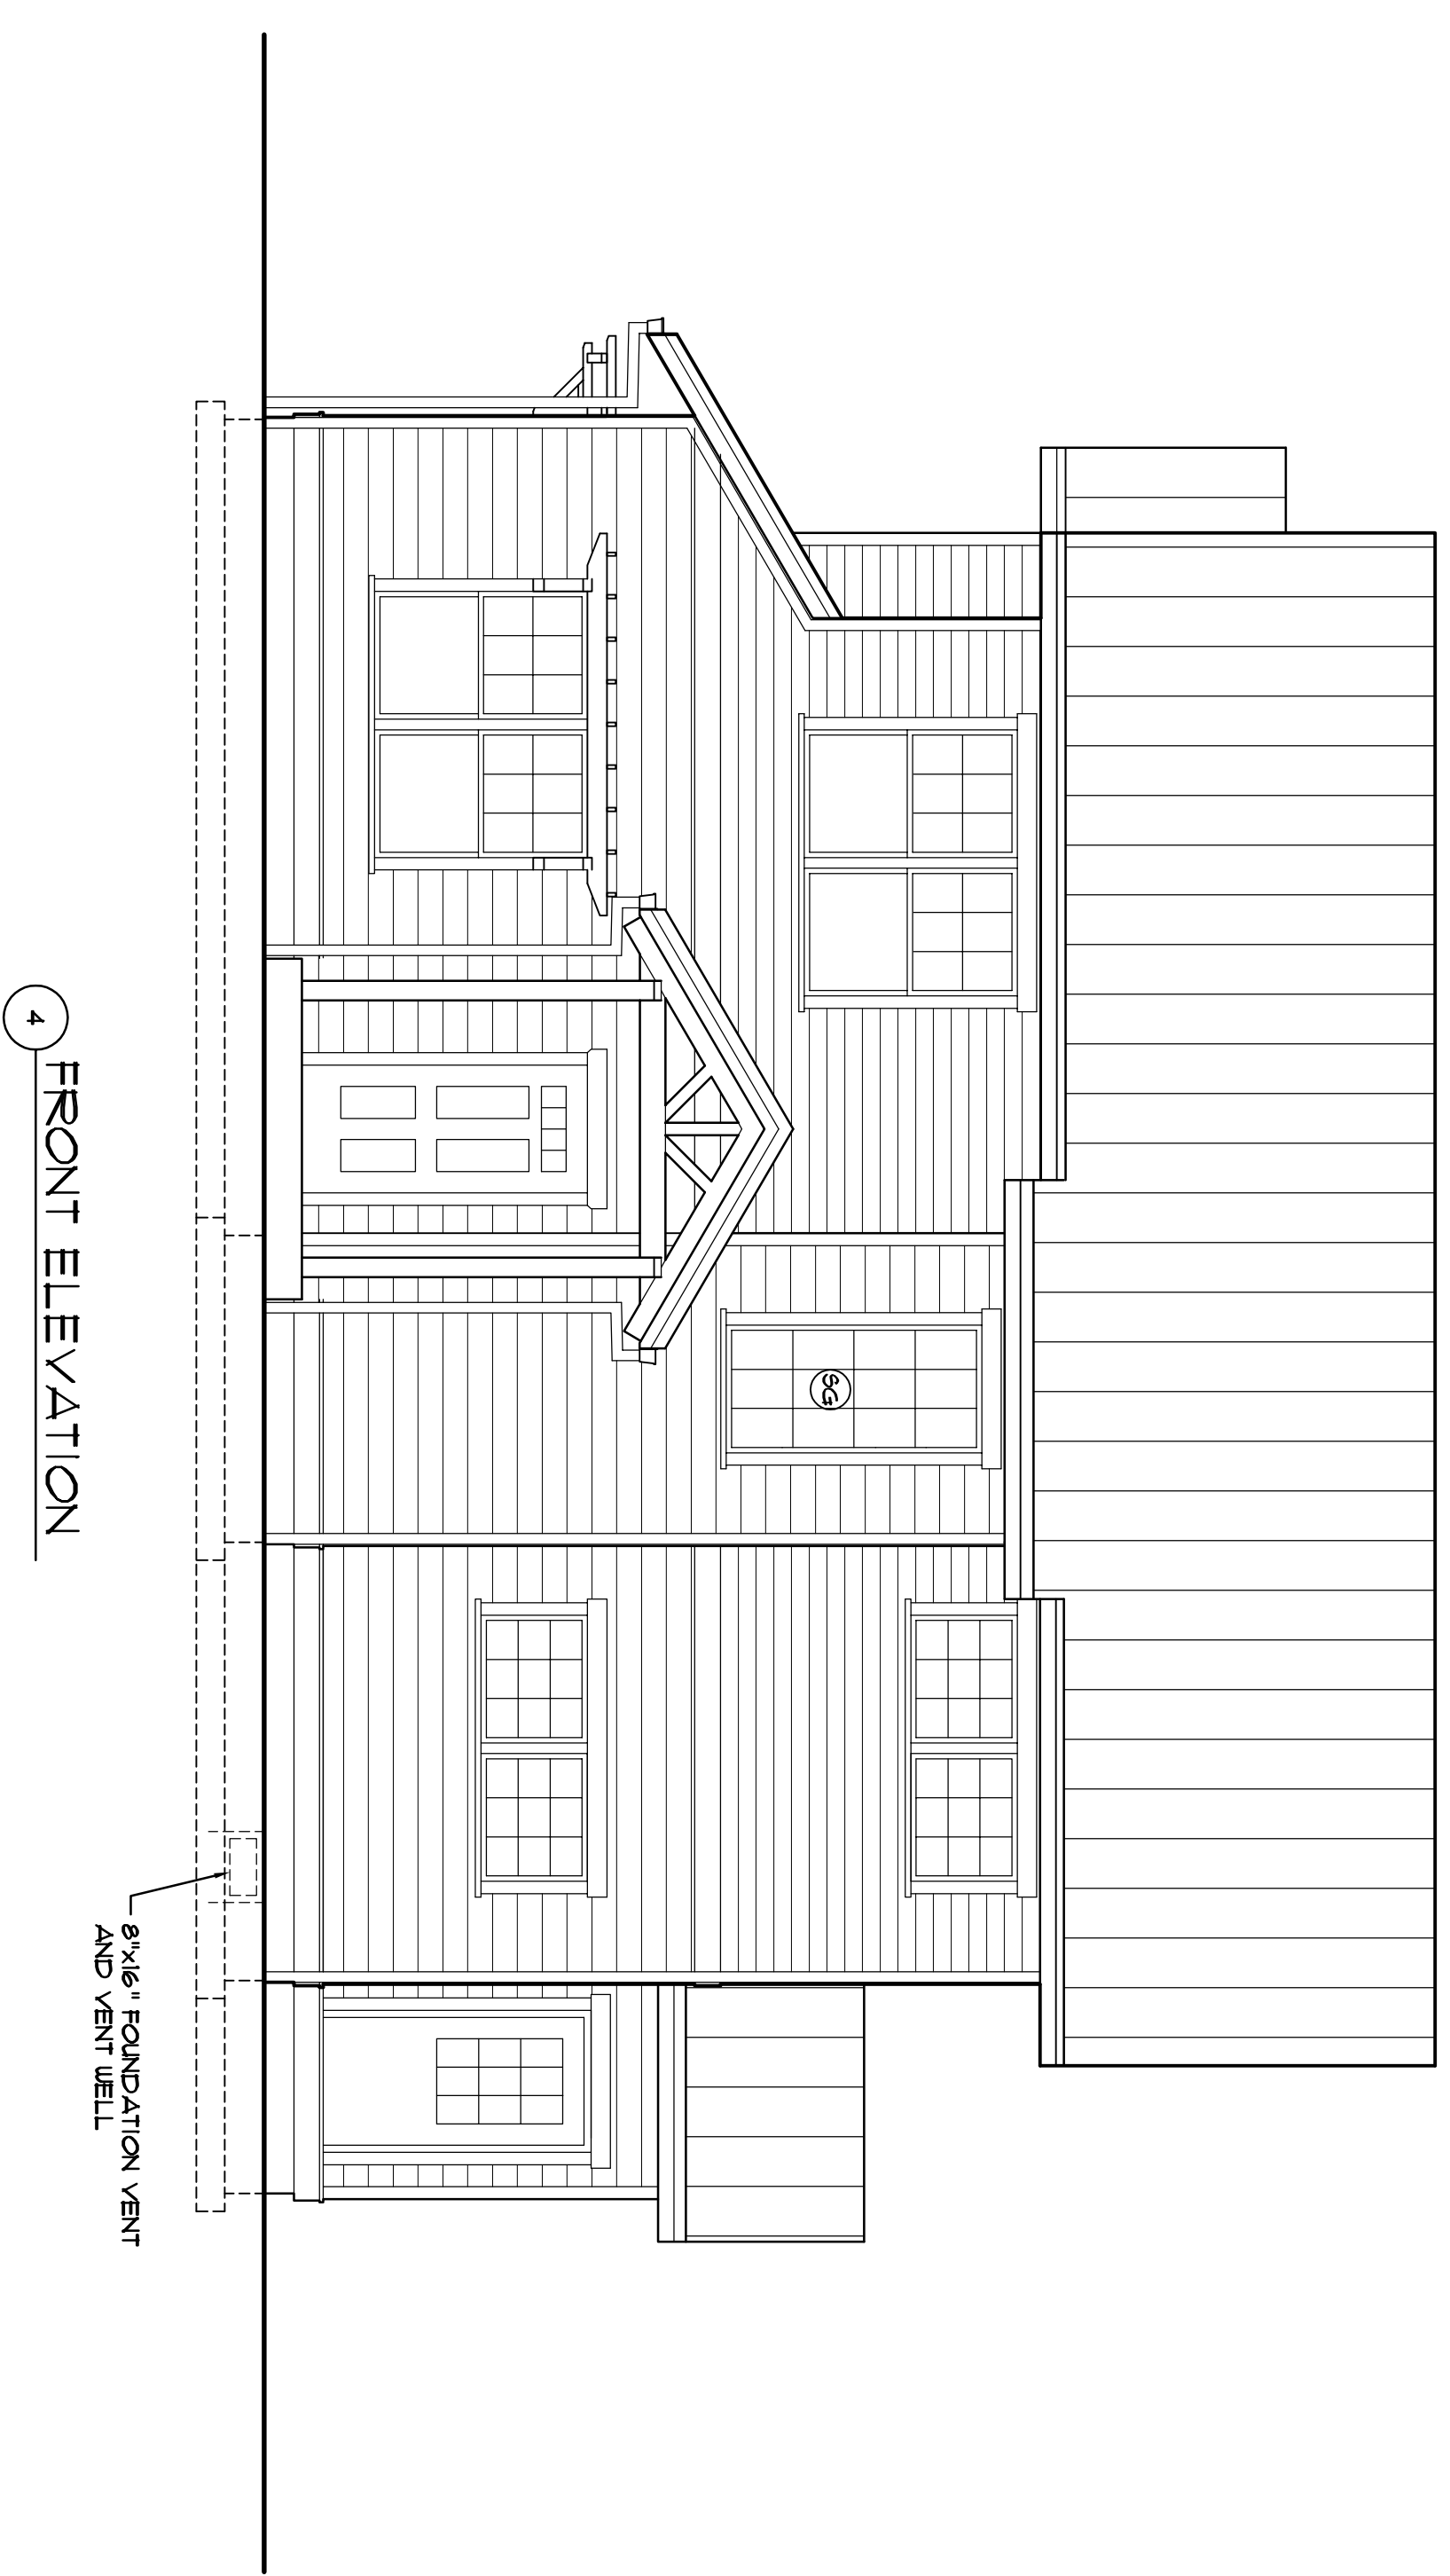
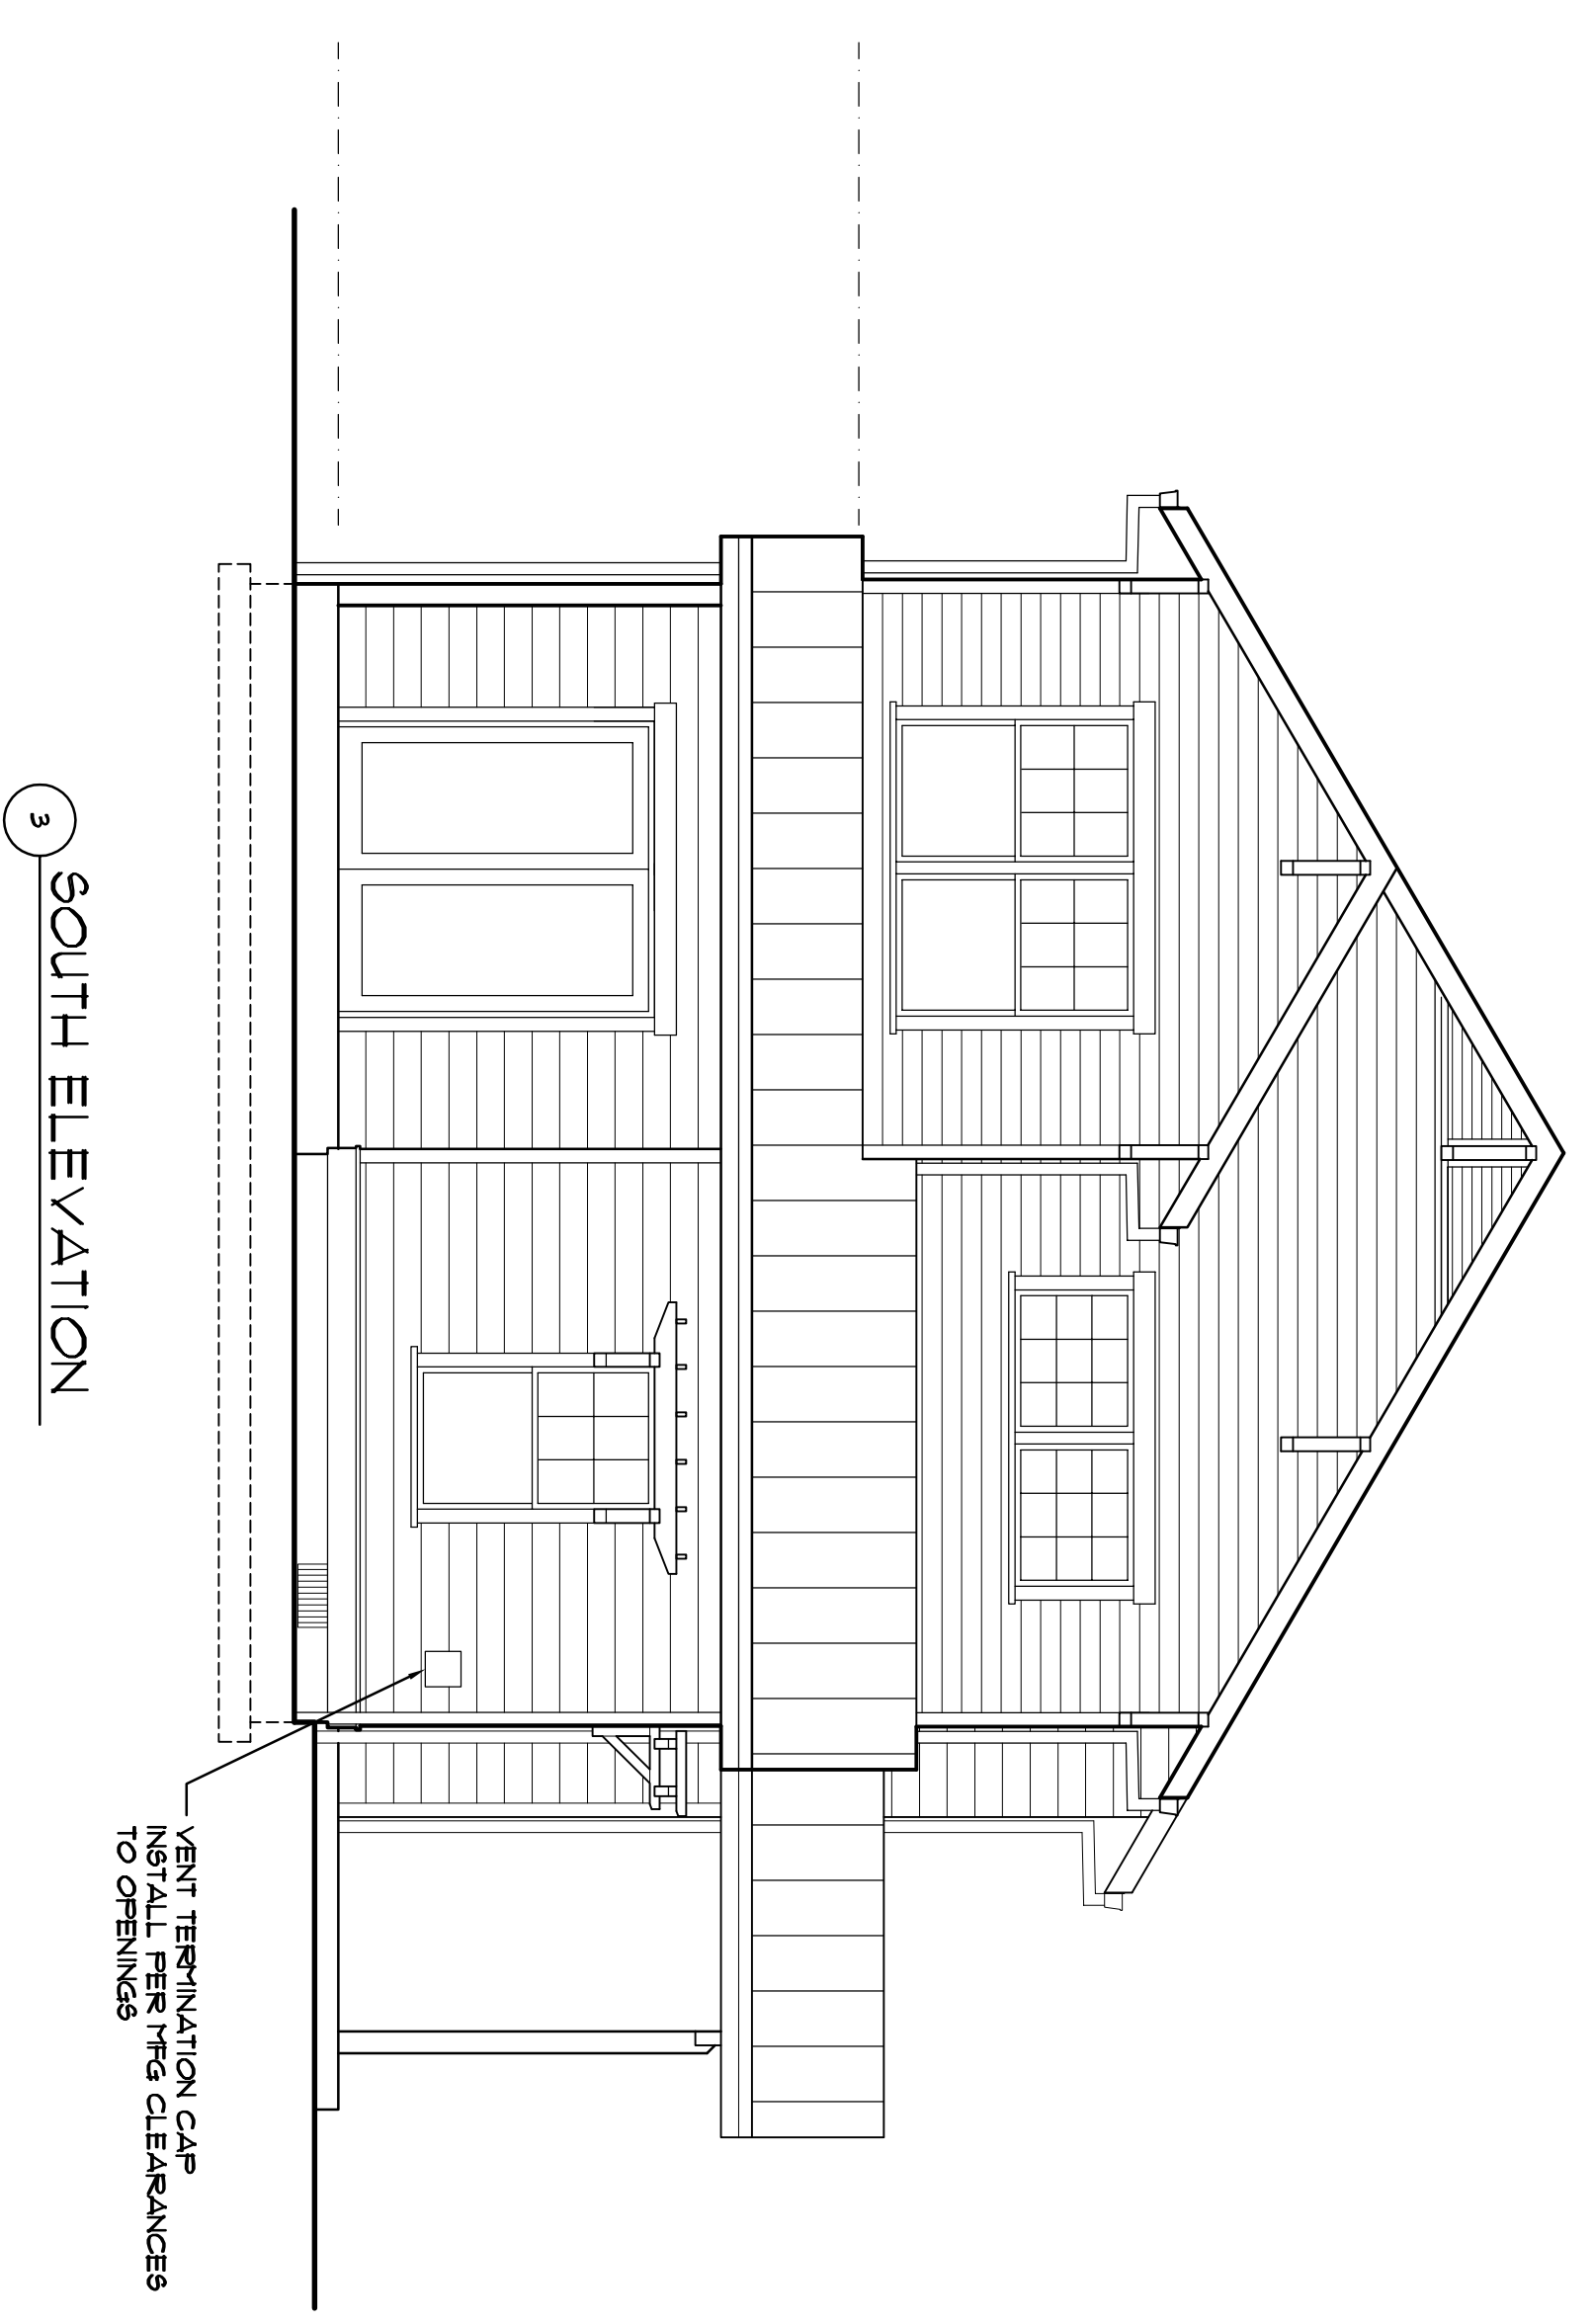
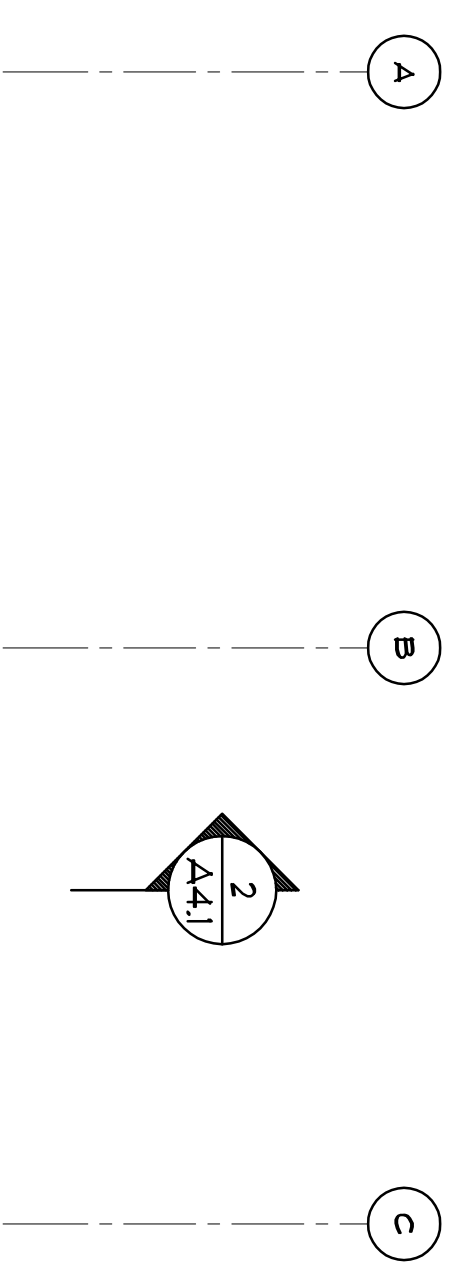
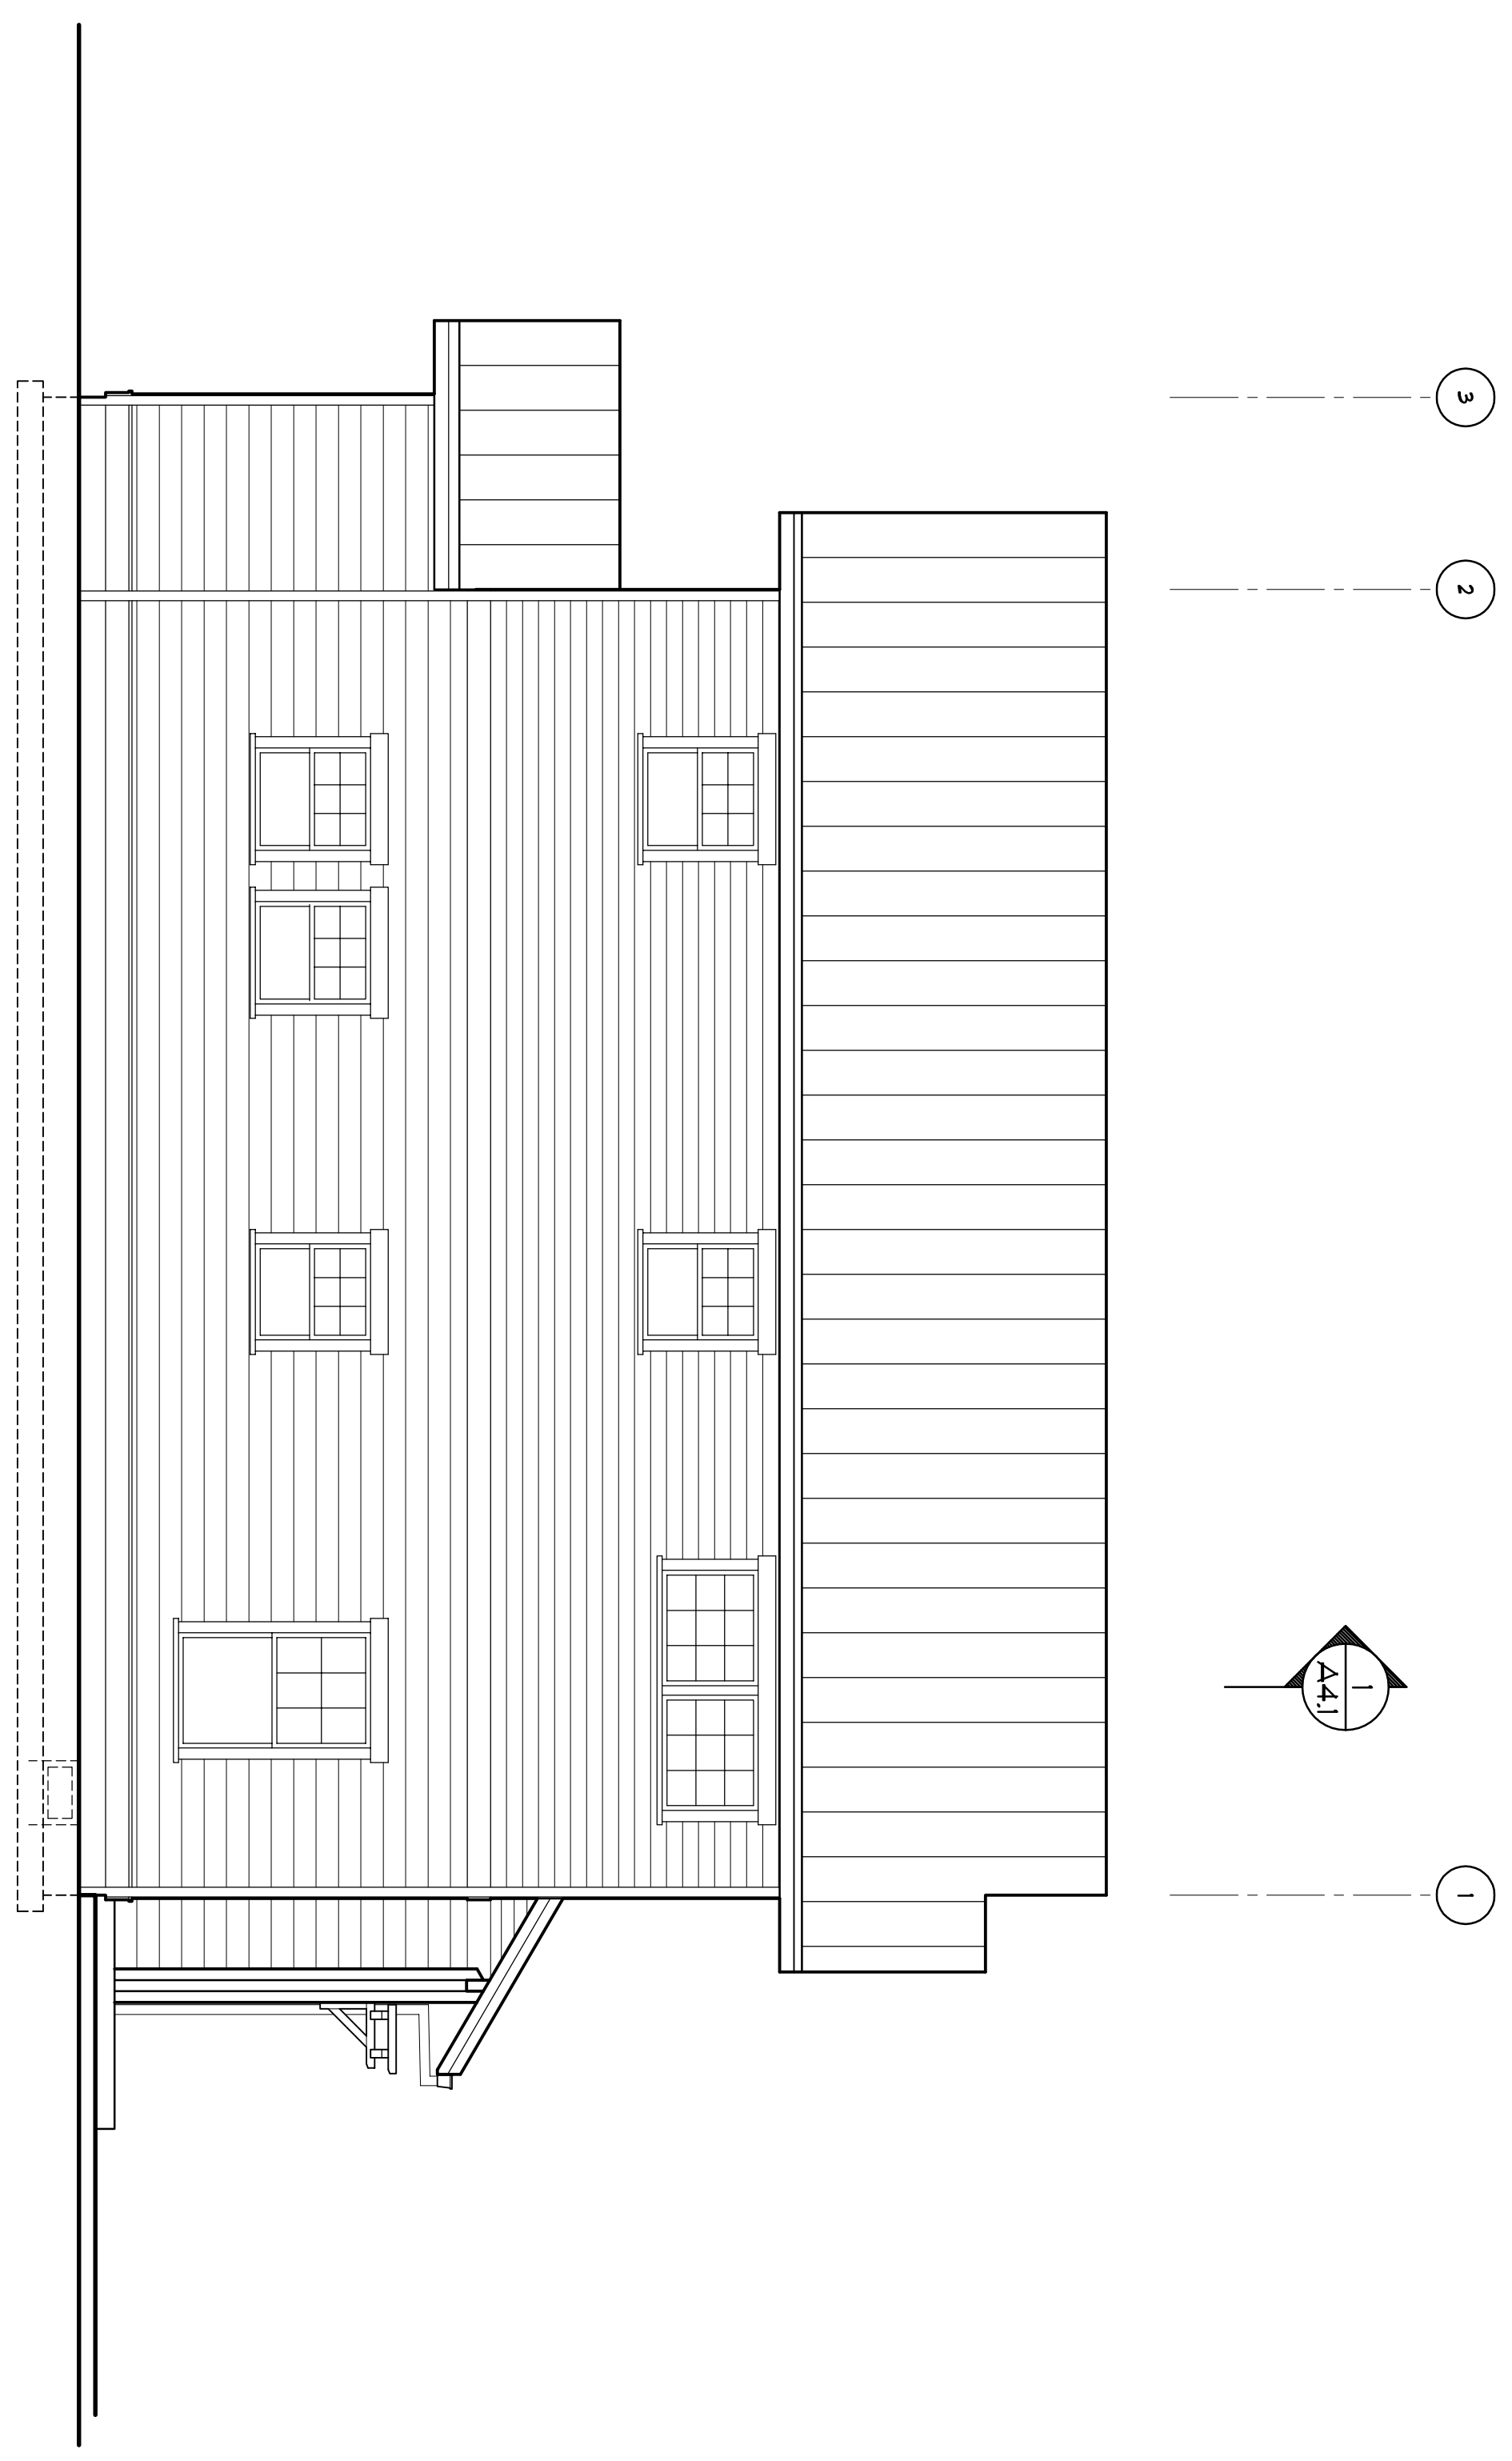


Zervos Group Architects

209 prospect street
 Seattle, WA 98122
 P: 206.464.4144
 F: 360.733.8698
 www.zervosgroup.com

Architecture
 Interior Design
 Planning

6455 REGISTERED ARCHITECT
 SHARON C. ROBINSON
 STATE OF WASHINGTON

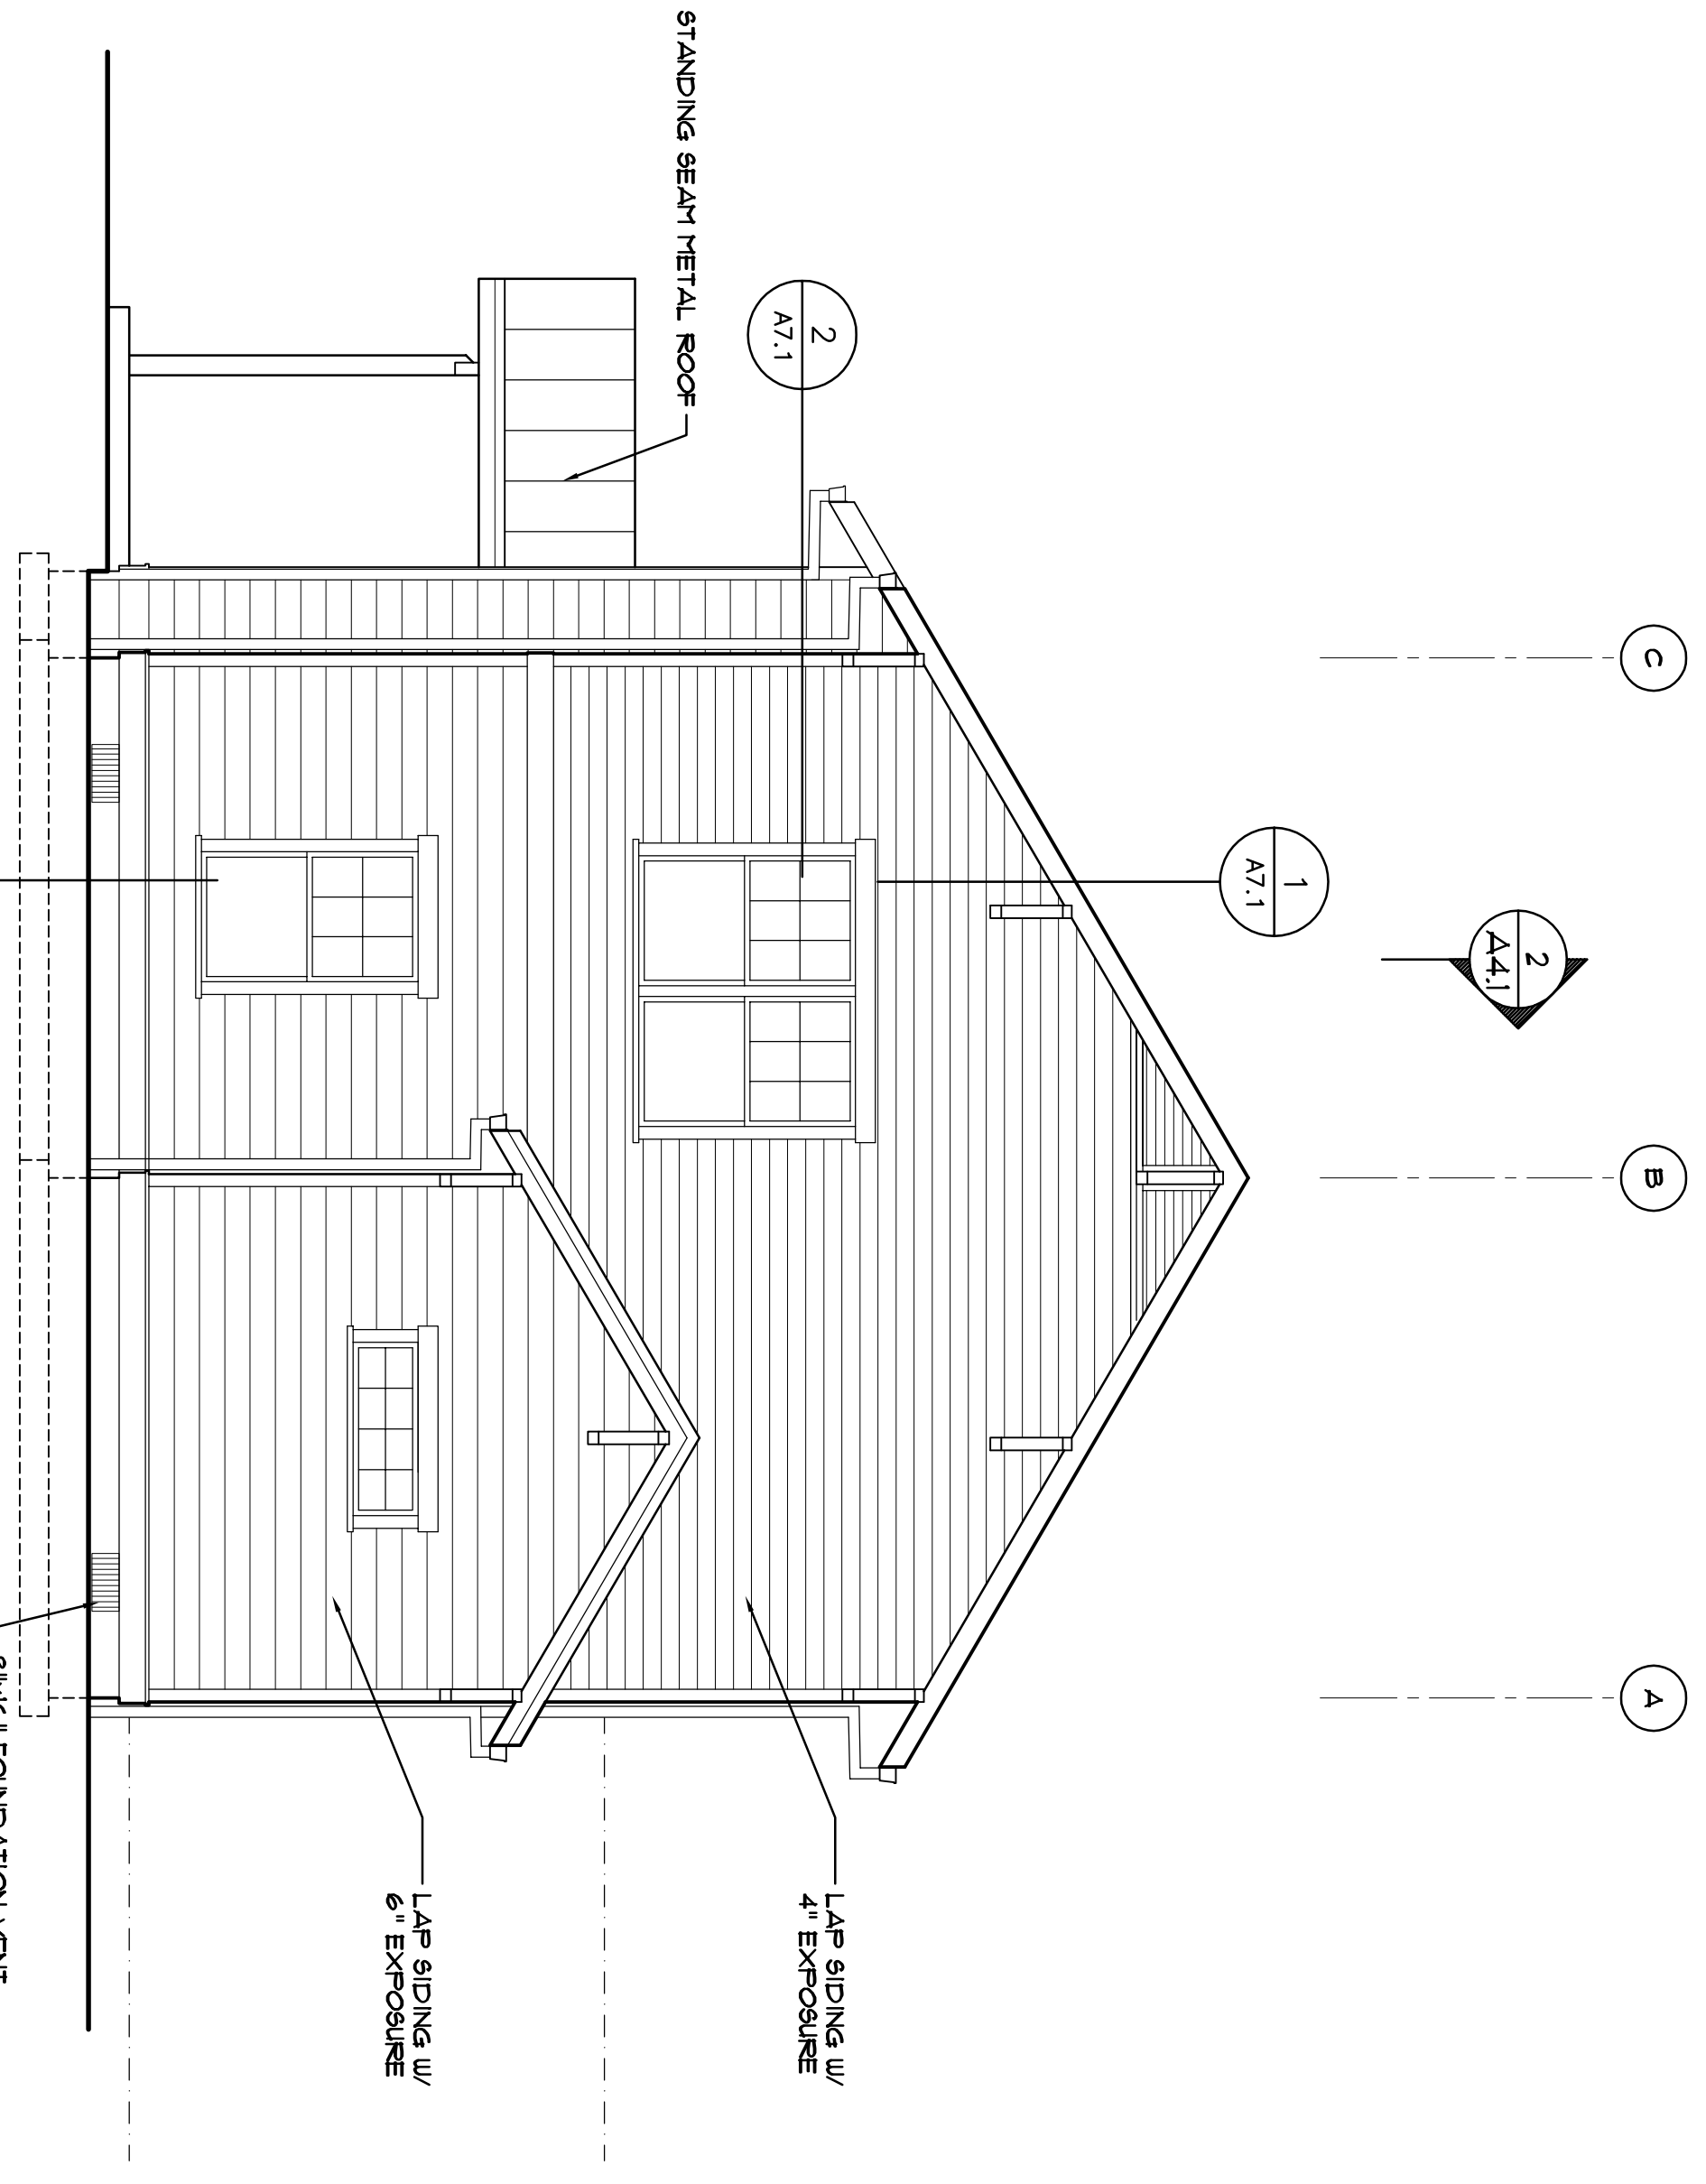

SCALE: 1/4" = 1'-0"

0 4

WILD ROSE MEADOW
 4 BEDROOM
 OPAL COMMUNITY
 LAND TRUST
 ELEVATIONS

LOG NO.
 DRAWN
 CHECKED
 REV.
 DATE 08/03/09

FILE NO.
 A3.1

6/2007